


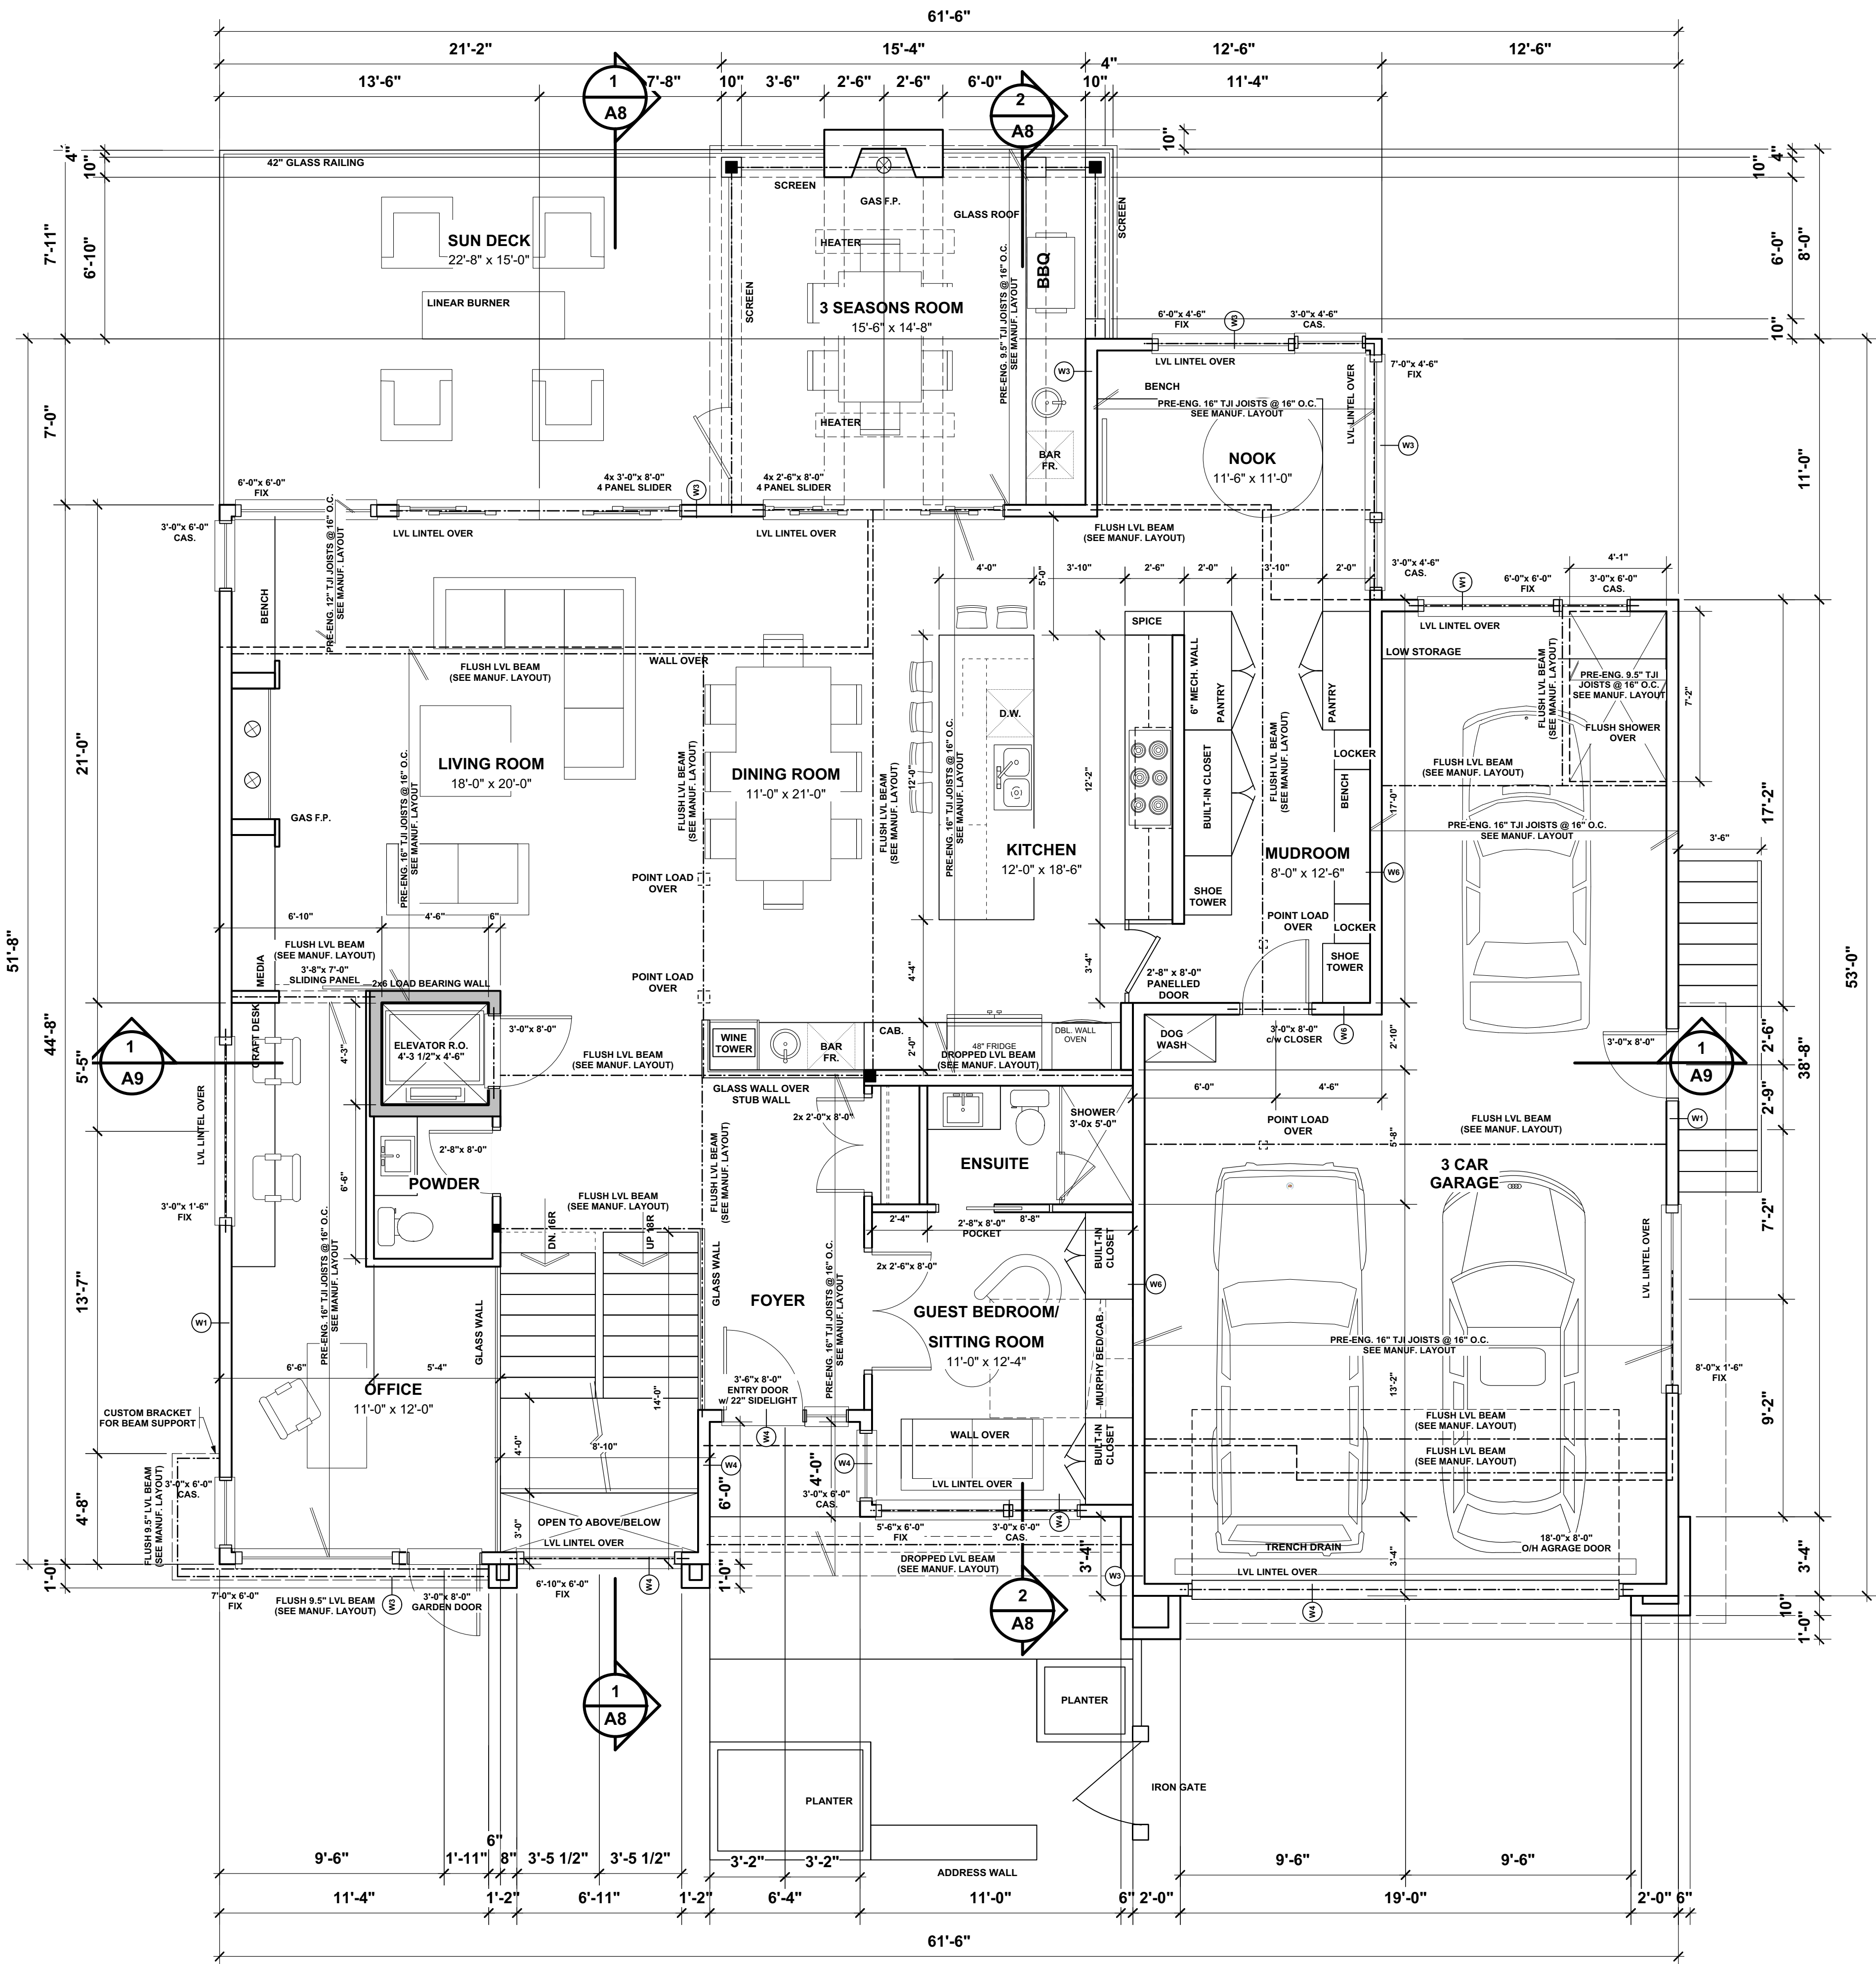

1 MAIN FLOOR PLAN
A3 SCALE 1/4" = 1'-0" 1957 sq.ft.
+GARAGE: 796 sq.ft.

LIGHTHOUSE STUDIOS

SUITE 303 1235 - 26 AVENUE SE
CALGARY, AB
T2G 1R7
TEL. 217-2363
FAX 234-8583

GENERAL NOTES

1. THE CONTRACTOR IS TO VERIFY ALL DIMENSIONS. ANY DISCREPANCIES BETWEEN THE DRAWINGS AND EXISTING CONDITIONS MUST BE REFERRED TO THE DESIGNER FOR ADJUSTMENT BEFORE ANY WORK AFFECTED IS BEGUN.
2. THE CONTRACTOR IS TO COMPLY WITH ALL APPLICABLE BUILDING CODES, ORDINANCES AND REGULATIONS
3. DO NOT SCALE THESE DRAWINGS
4. ALL DRAWINGS ARE COPYRIGHT MATERIAL AND MAY NOT BE REPRODUCED WITHOUT PERMISSION FROM LIGHTHOUSE STUDIOS INC.

ISSUED

05/01/18 FOR DEVELOPMENT PERMIT
07/04/18 FOR DP REVISIONS
08/10/18 FOR BUILDING PERMIT

REVISIONS

PROJECT

820 MADISON AVENUE SW
CALGARY, ALBERTA

DRAWING TITLE

MAIN FLOOR PLAN

PROJECT # : 18-05

DATE : 08/10/18

DRAWN BY : JJA

SCALE : AS NOTED

SHEET : **A3** OF 12