

LIGHTHOUSE STUDIOS

SUITE 303 1235 - 26 AVENUE SE
 CALGARY, AB
 T2G 1R7
 TEL. 217-2363
 FAX 234-8583

GENERAL NOTES

1. THE CONTRACTOR IS TO VERIFY ALL DIMENSIONS. ANY DISCREPANCIES BETWEEN THE DRAWINGS AND EXISTING CONDITIONS MUST BE REFERRED TO THE DESIGNER FOR ADJUSTMENT BEFORE ANY WORK AFFECTED IS BEGUN.
2. THE CONTRACTOR IS TO COMPLY WITH ALL APPLICABLE BUILDING CODES, ORDINANCES AND REGULATIONS
3. DO NOT SCALE THESE DRAWINGS
4. ALL DRAWINGS ARE COPYRIGHT MATERIAL AND MAY NOT BE REPRODUCED WITHOUT PERMISSION FROM LIGHTHOUSE STUDIOS INC.

ISSUED

05/15/18 FOR DEVELOPMENT PERMIT

REVISIONS



PROJECT

4116 CRESTVIEW RD SW
 CALGARY, ALBERTA

DRAWING TITLE

UPPER FLOOR PLAN



PROJECT # : 18-09

DATE : 05/15/18

DRAWN BY : JJA

SCALE : AS NOTED

SHEET : A4 OF 7

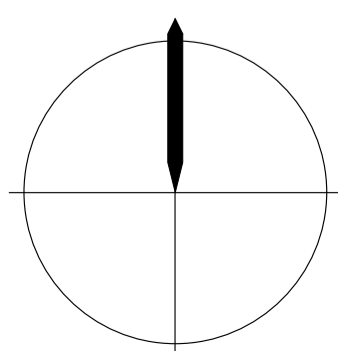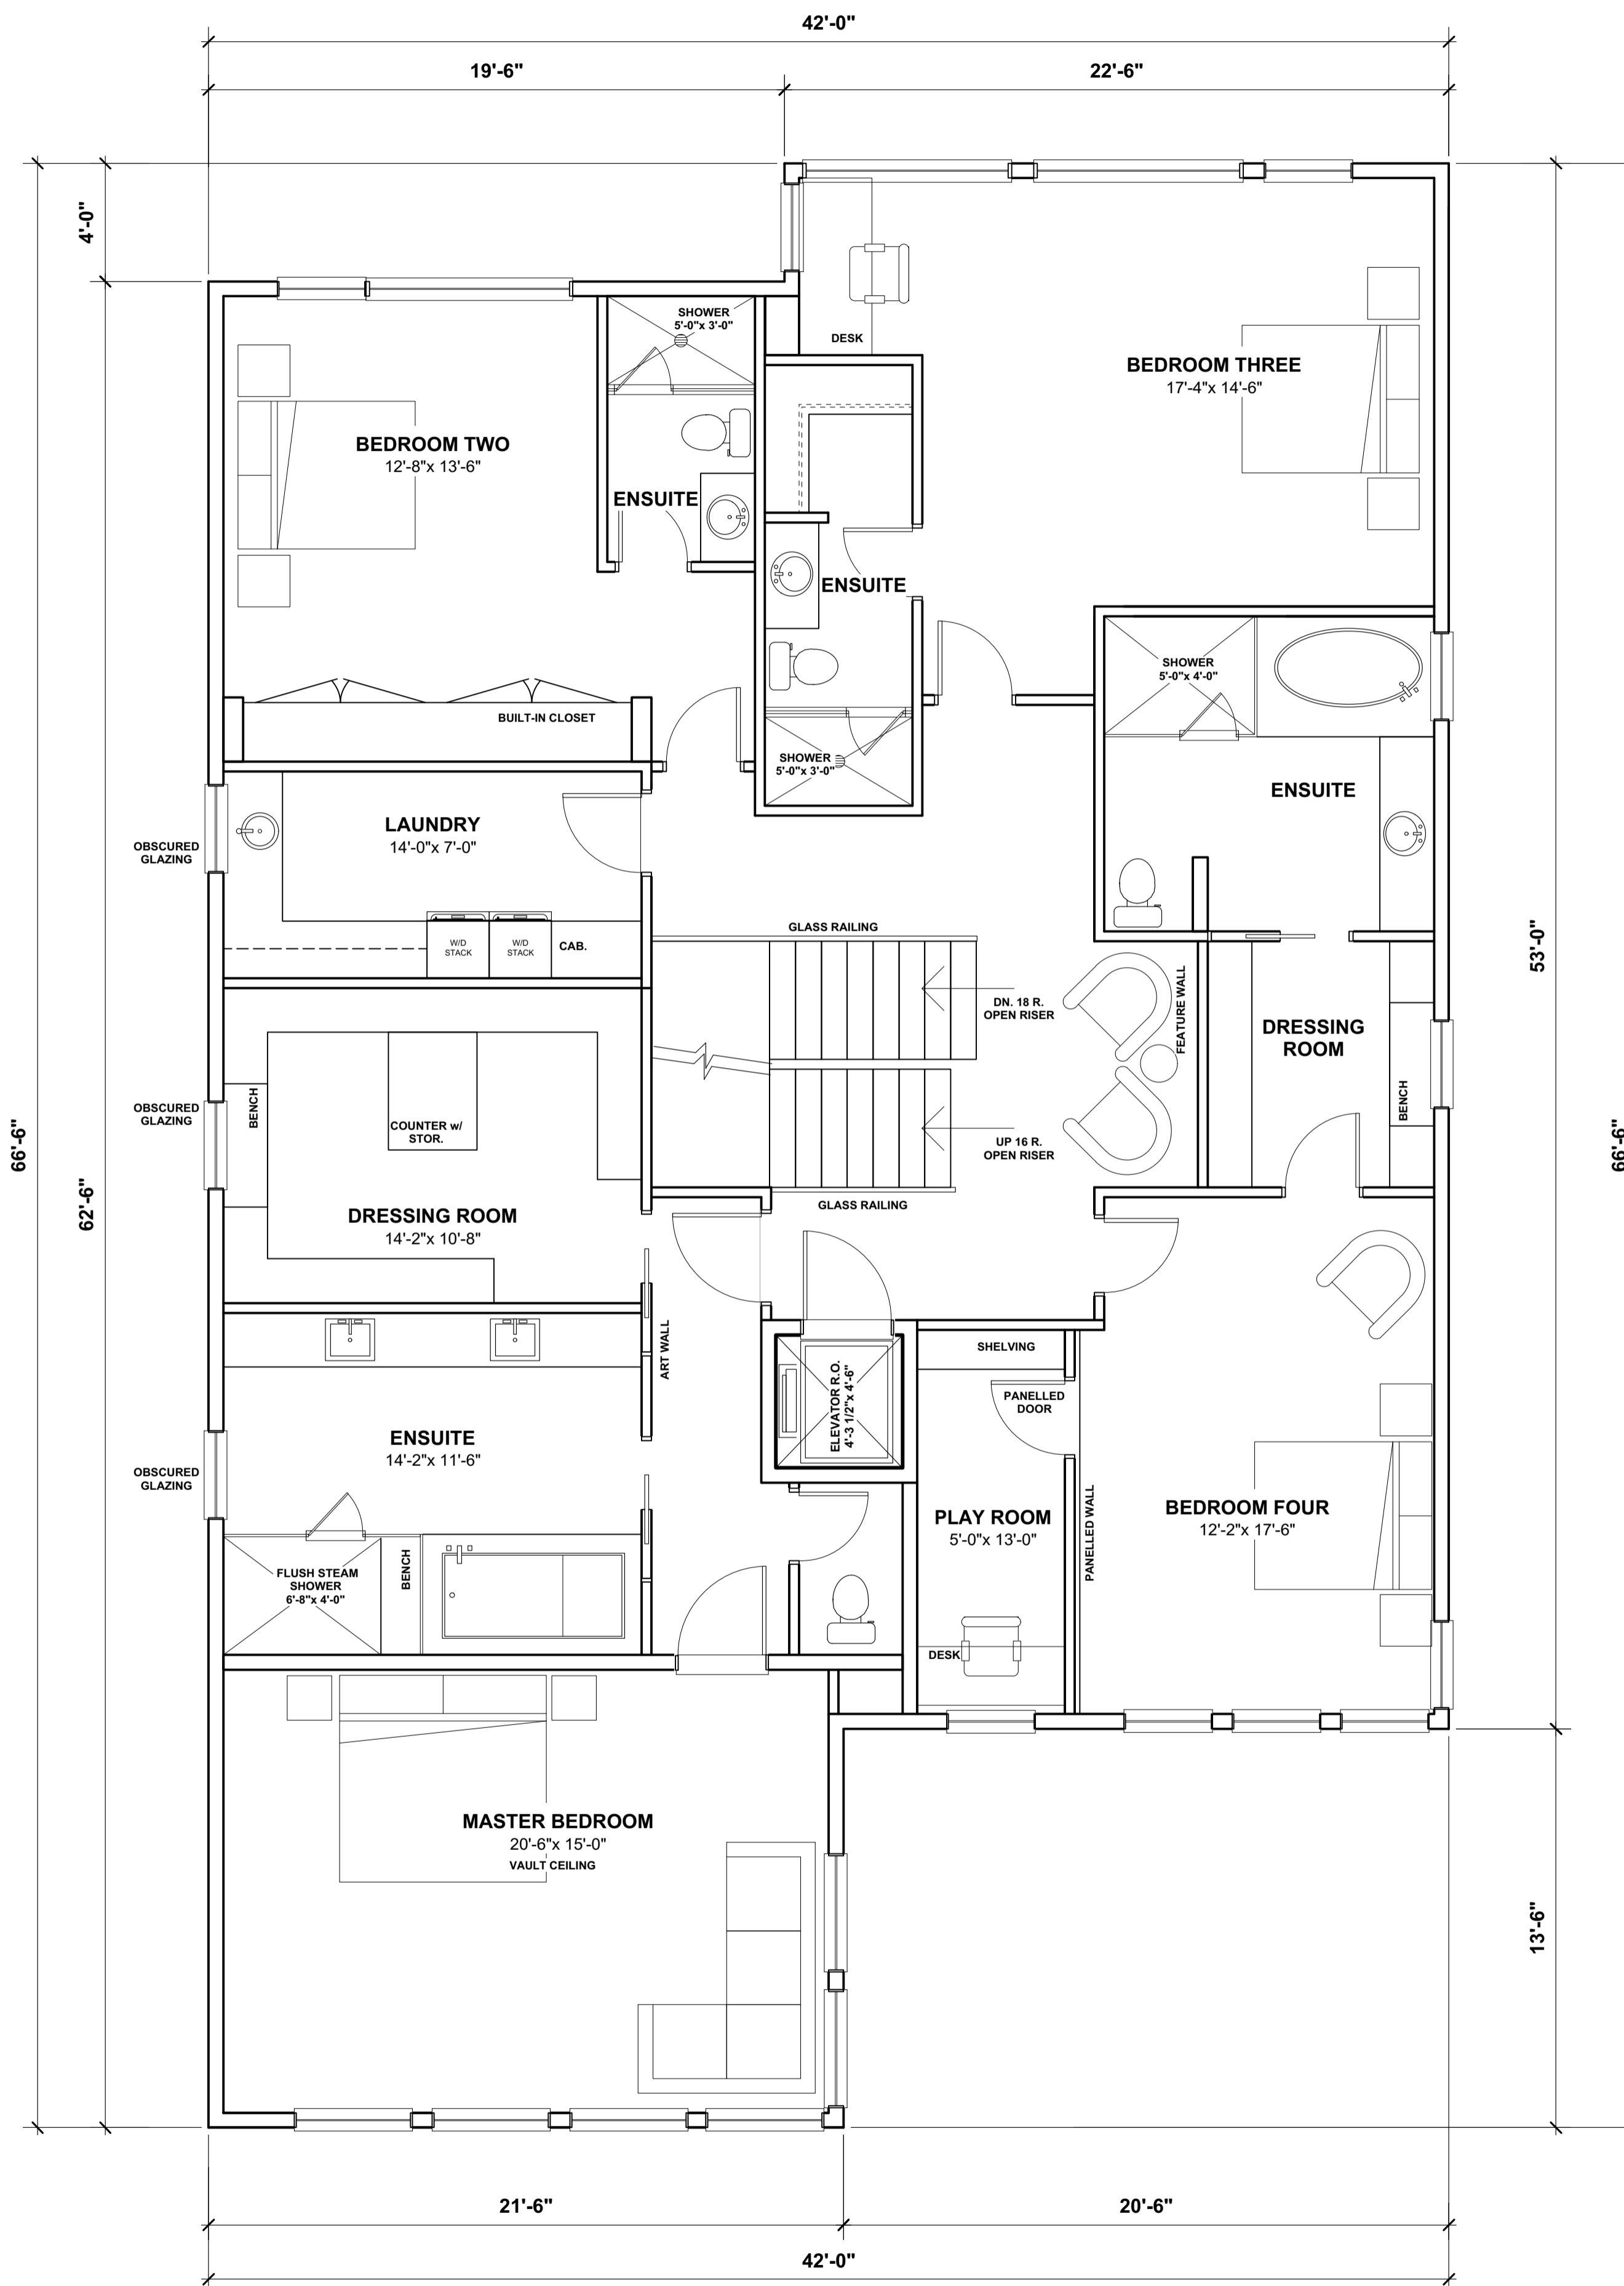

1 UPPER FLOOR PLAN
 A4 SCALE 1/4" = 1'-0" 2507 sq.ft.