



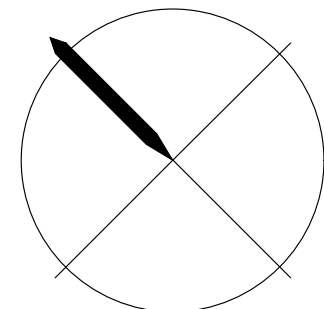

1 UPPER FLOOR PLAN
A4 SCALE 1/4" = 1'-0" 1948 sq.ft.

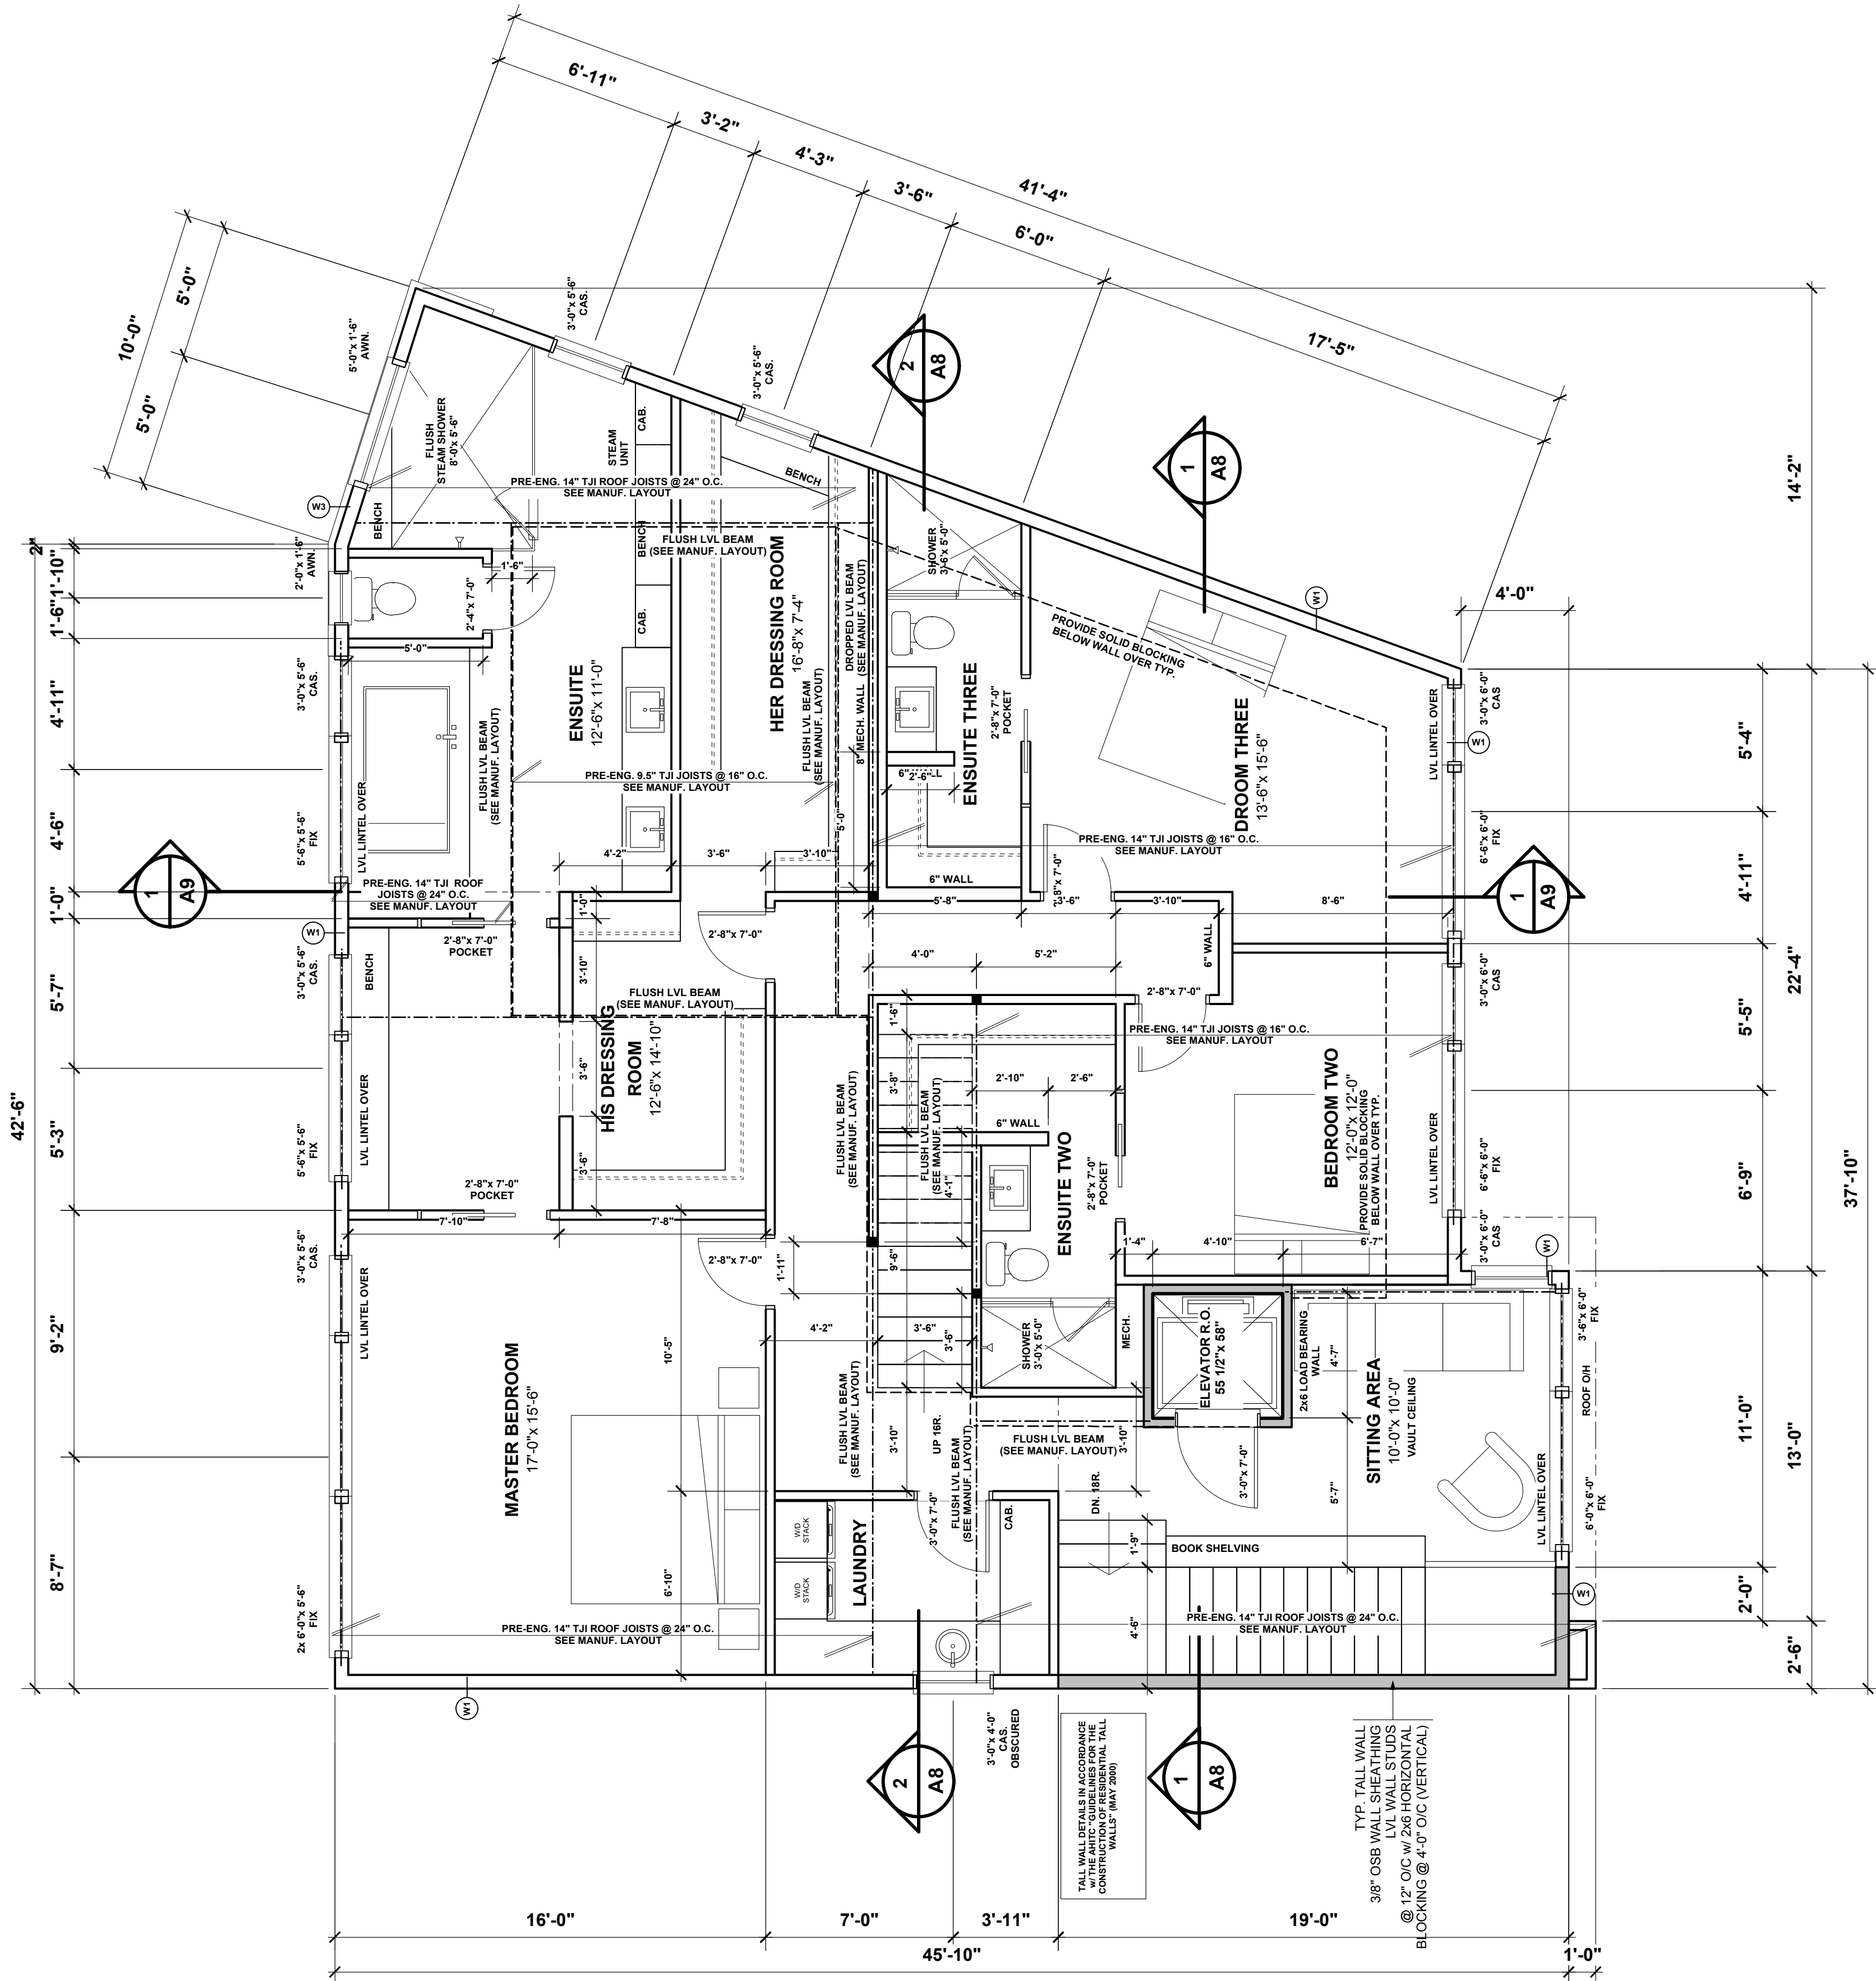

NOTE:
ALL LINTELS TO BE 2 PLY
2x10 #2 SPF UNLESS
OTHERWISE NOTED

NOTE:
DIMENSIONS ARE TO FACE
OF SHEATHING ON EXT. WALLS
FACE OF STUD ON INT. WALLS
AND TO FACE OF CONC.
ON BASEMENT WALLS

ALL DOOR / WINDOW DIMENSIONS
ARE TO CENTER OF OPENING.
ROUGH OPENINGS TO BE PROVIDED
BY MANUFACTURER.

LIGHTHOUSE
STUDIOS

SUITE 303 1235 - 26 AVENUE SE
CALGARY, AB
T2G 1R7
TEL. 217-2363
FAX 234-8583

GENERAL NOTES

1. THE CONTRACTOR IS TO VERIFY ALL DIMENSIONS. ANY DISCREPANCIES BETWEEN THE DRAWINGS AND EXISTING CONDITIONS MUST BE REFERRED TO THE DESIGNER FOR ADJUSTMENT BEFORE ANY WORK AFFECTED IS BEGUN.
2. THE CONTRACTOR IS TO COMPLY WITH ALL APPLICABLE BUILDING CODES, ORDINANCES AND REGULATIONS
3. DO NOT SCALE THESE DRAWINGS
4. ALL DRAWINGS ARE COPYRIGHT MATERIAL AND MAY NOT BE REPRODUCED WITHOUT PERMISSION FROM LIGHTHOUSE STUDIOS INC.

ISSUED

10/07/16 FOR DEVELOPMENT PERMIT
04/08/17 FOR DP REVISIONS
07/13/17 FOR BUILDING PERMIT

REVISIONS



PROJECT

740 RIDEAU ROAD S.W.
CALGARY, ALBERTA

DRAWING TITLE

UPPER FLOOR PLAN

PROJECT # : 16-28

DATE : 07/13/17

DRAWN BY : JJA

SCALE : AS NOTED

SHEET : A4 OF 12