

**LIGHTHOUSE STUDIOS**

SUITE 303 1235 - 26 AVENUE SE  
CALGARY, AB  
T2G 1R7  
TEL. 217-2363  
FAX 234-8583

**GENERAL NOTES**

1. THE CONTRACTOR IS TO VERIFY ALL DIMENSIONS. ANY DISCREPANCIES BETWEEN THE DRAWINGS AND EXISTING CONDITIONS MUST BE REFERRED TO THE DESIGNER FOR ADJUSTMENT BEFORE ANY WORK AFFECTED IS BEGUN.
2. THE CONTRACTOR IS TO COMPLY WITH ALL APPLICABLE BUILDING CODES, ORDINANCES AND REGULATIONS.
3. DO NOT SCALE THESE DRAWINGS.
4. ALL DRAWINGS ARE COPYRIGHT MATERIAL AND MAY NOT BE REPRODUCED WITHOUT PERMISSION FROM LIGHTHOUSE STUDIOS INC.

**ISSUED**

- 07/12/17 FOR DEVELOPMENT PERMIT  
10/03/17 FOR DP REVISIONS  
11/01/17 FOR BUILDING PERMIT

**REVISIONS**



**PROJECT**

3924 CRESTVIEW RD SW  
CALGARY, ALBERTA

**DRAWING TITLE**  
GARAGE PLANS



PROJECT # : 17-04

DATE : 11/01/17

DRAWN BY : JJA

SCALE : AS NOTED


SHEET : A2 OF 2

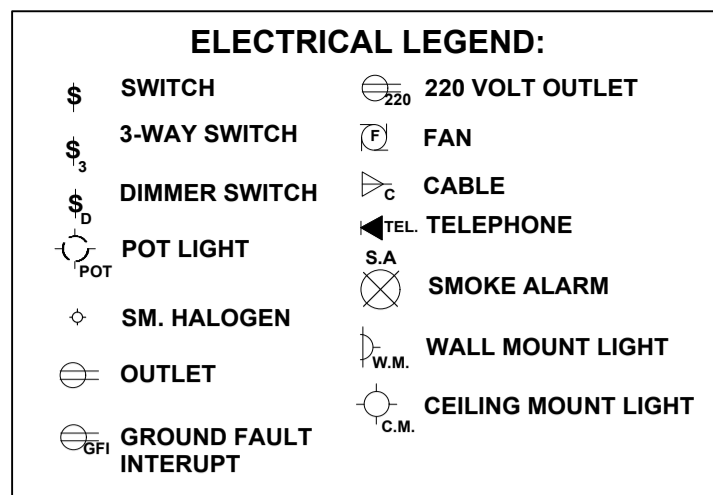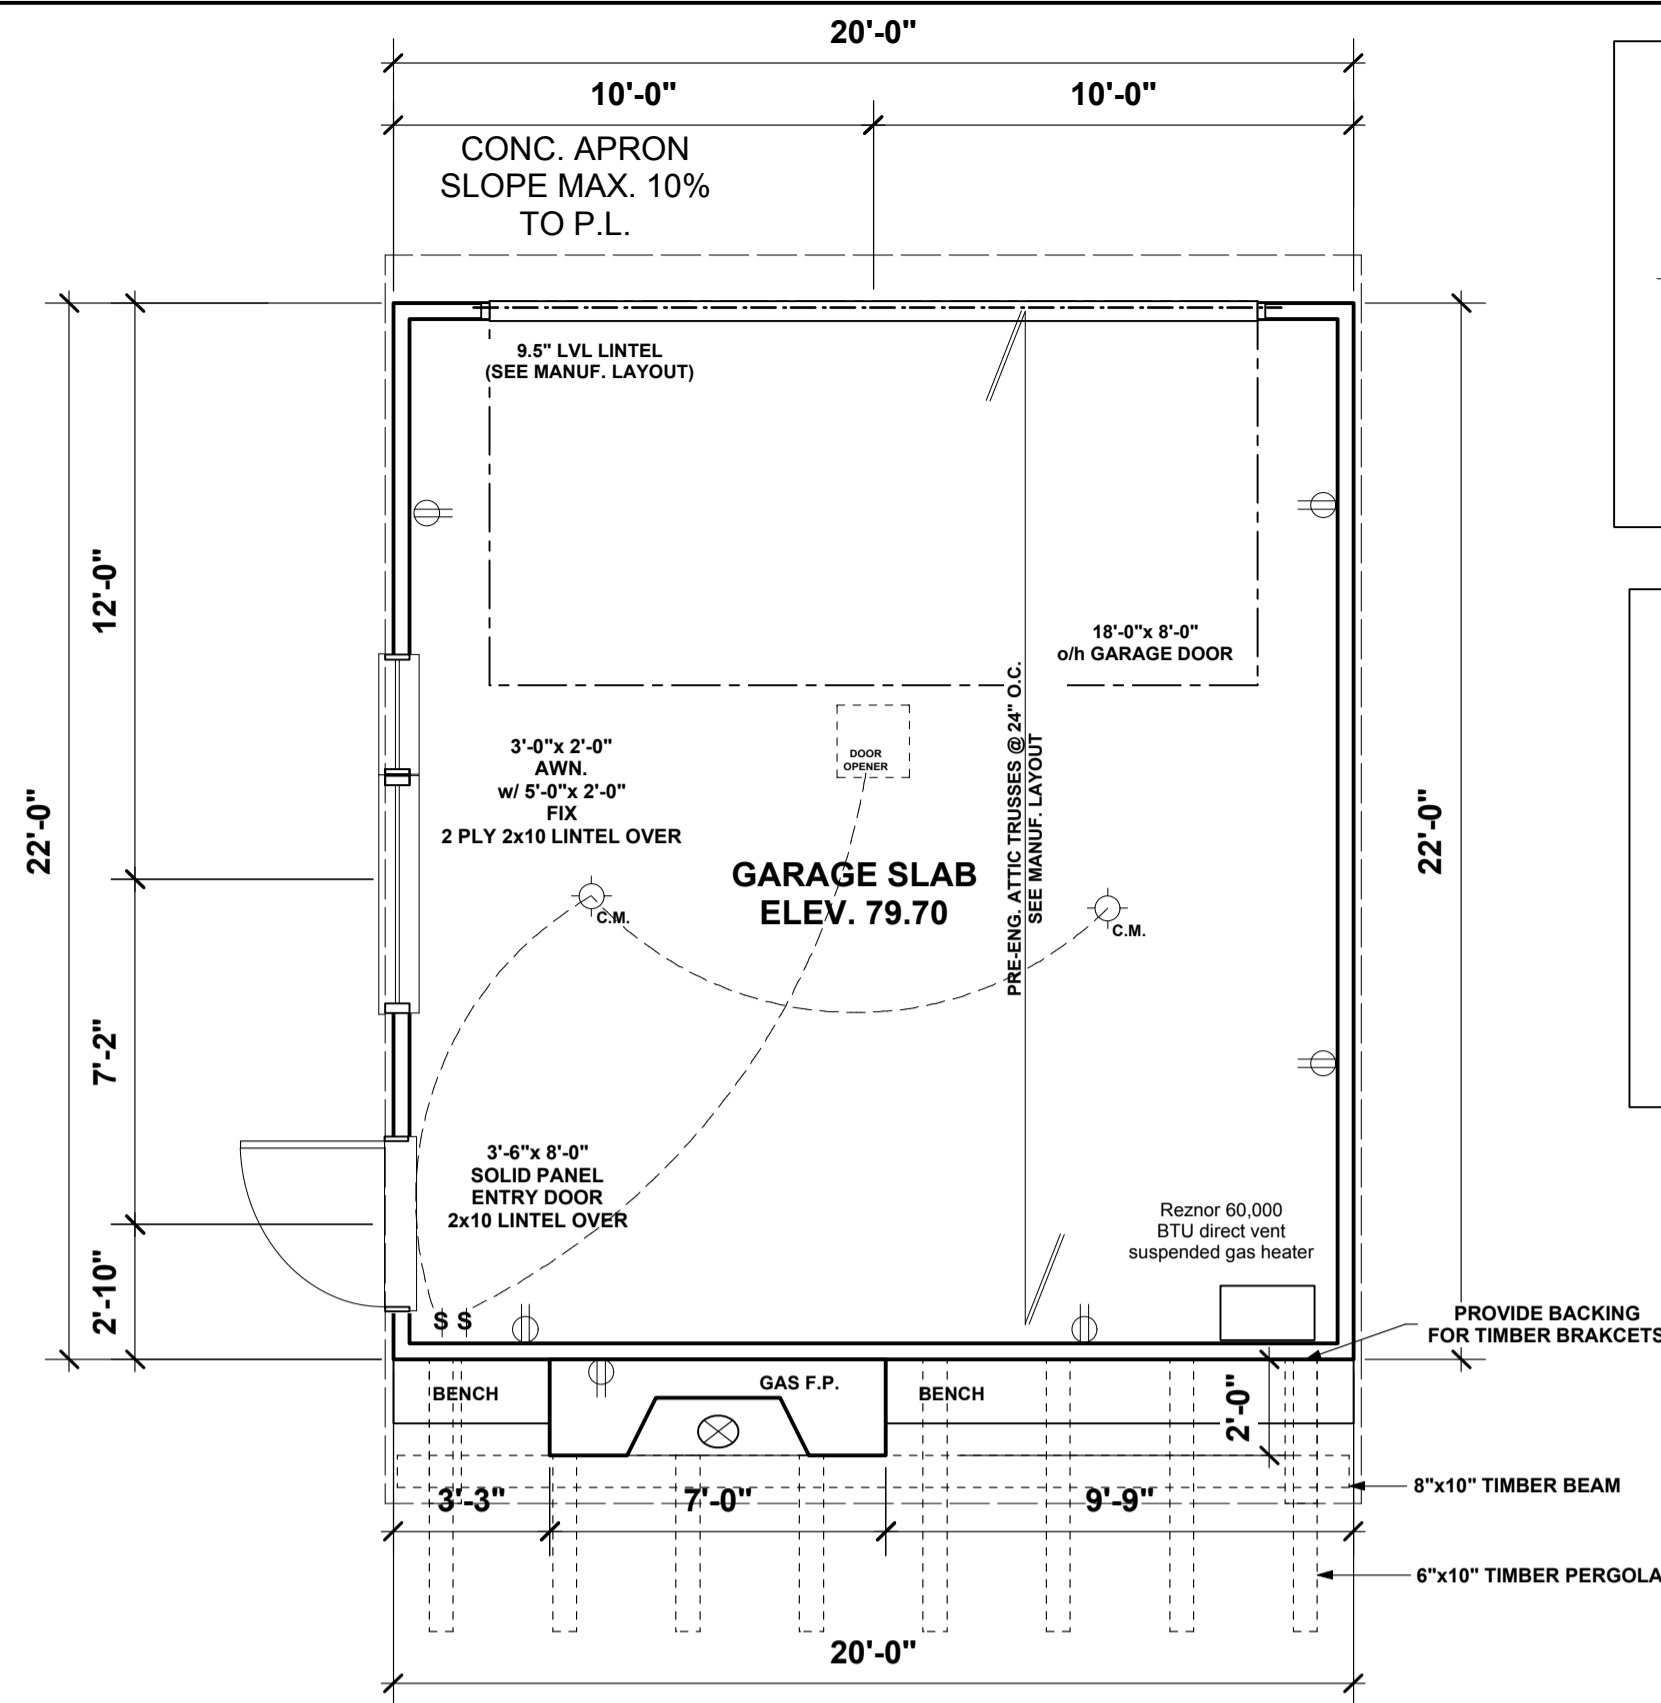

**NOTE:**  
ALL LINTELS TO BE 2 PLY 2x10 #2 SPF UNLESS OTHERWISE NOTED



**NOTE:**  
DIMENSIONS ARE TO FACE OF SHEATHING ON EXT. WALLS, FACE OF STUD ON INT. WALLS AND TO FACE OF CONC. ON BASEMENT WALLS

ALL DOOR / WINDOW DIMENSIONS ARE TO CENTER OF OPENING. ROUGH OPENINGS TO BE PROVIDED BY MANUFACTURER.

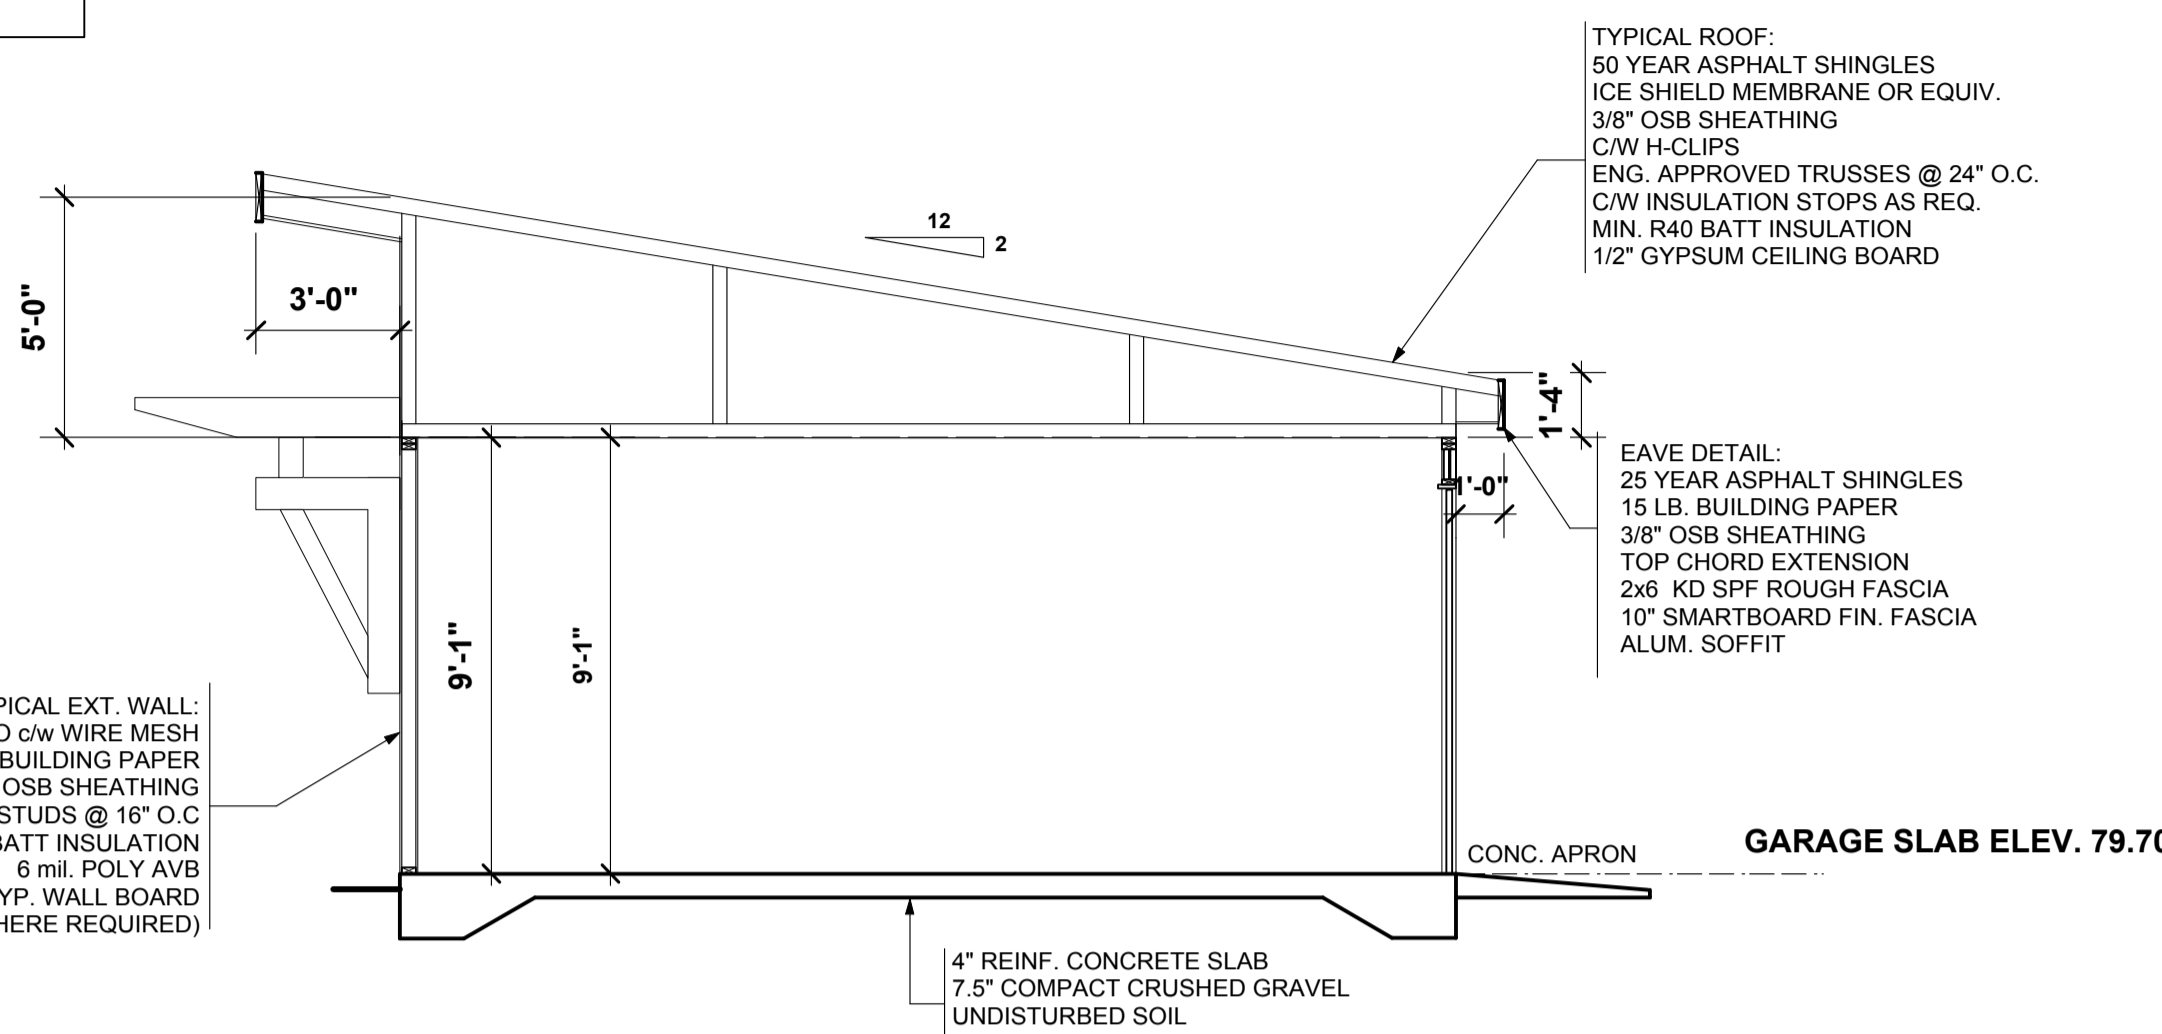



**1 GARAGE PLAN**  
A2 SCALE 1/4" = 1'-0" 440 sq.ft.

**2 GARAGE SECTION**  
A2 SCALE 1/4" = 1'-0"

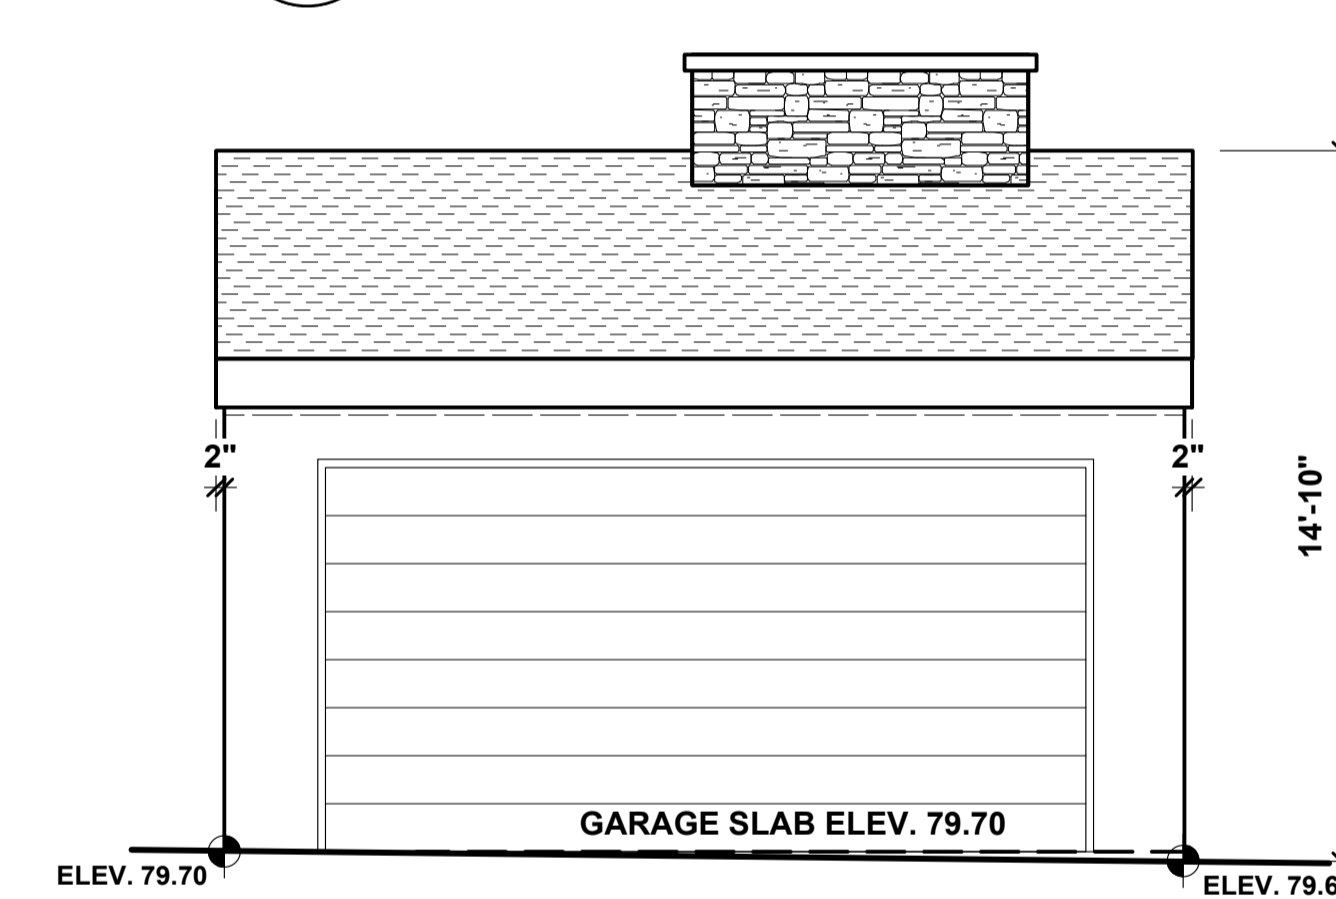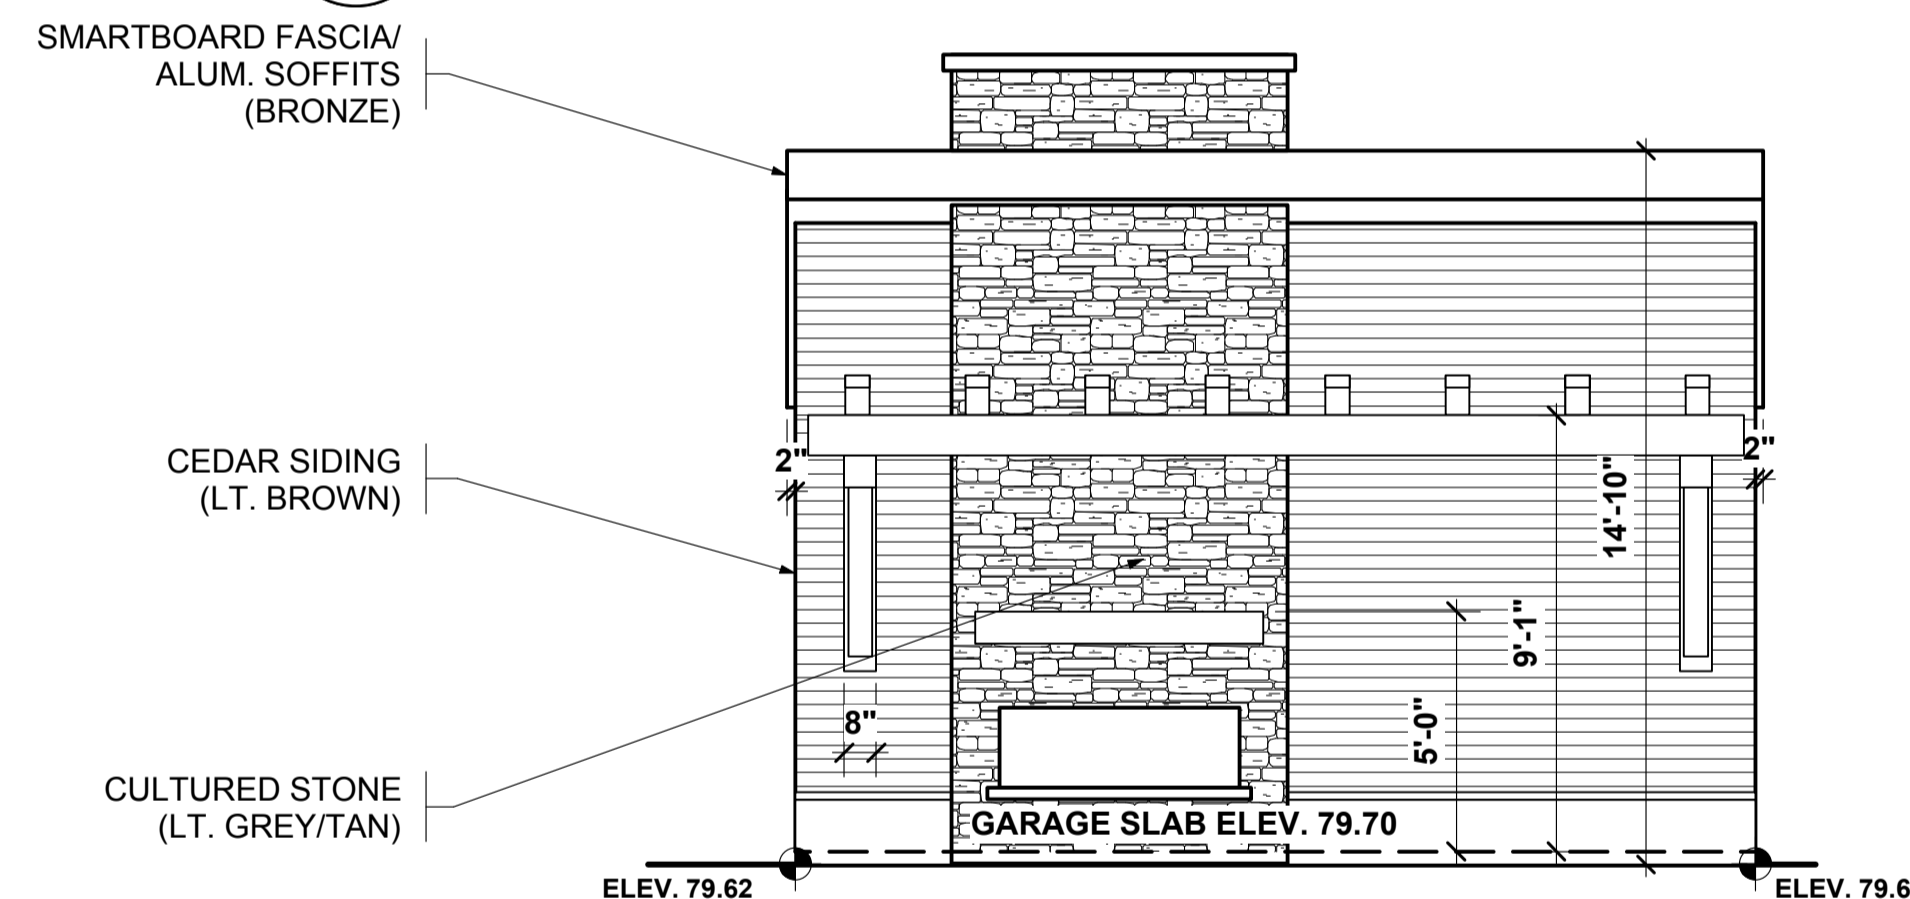

**3 WEST ELEVATION**  
A2 SCALE 1/4" = 1'-0"

**4 EAST ELEVATION**  
A2 SCALE 1/4" = 1'-0"

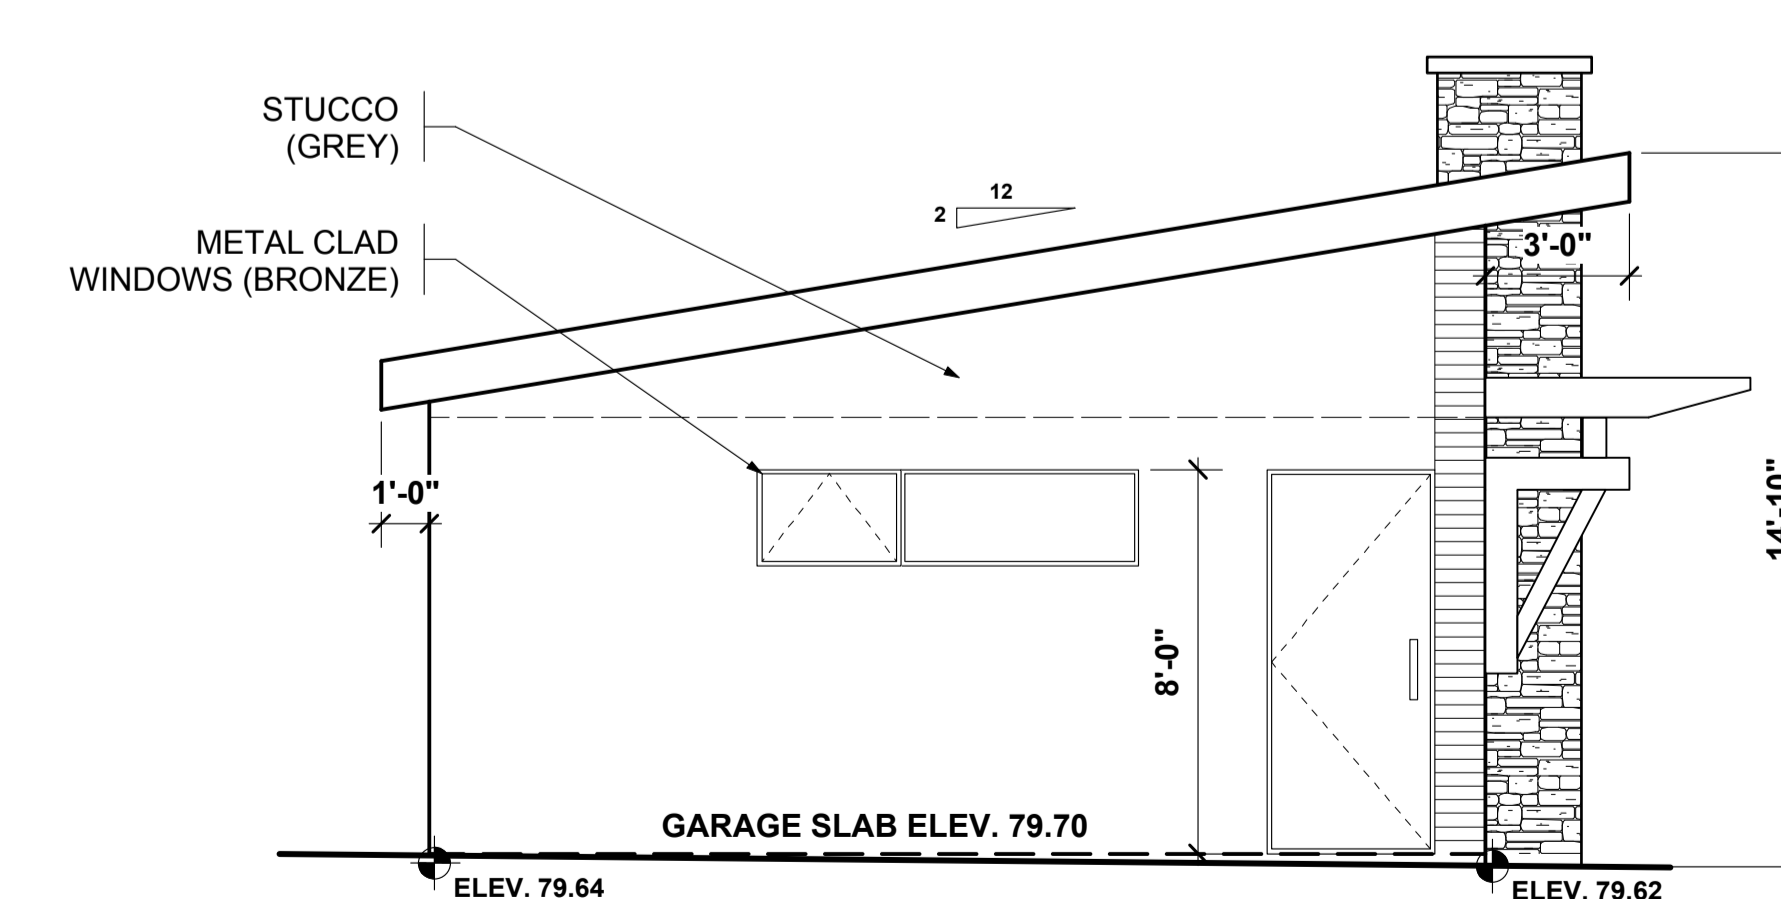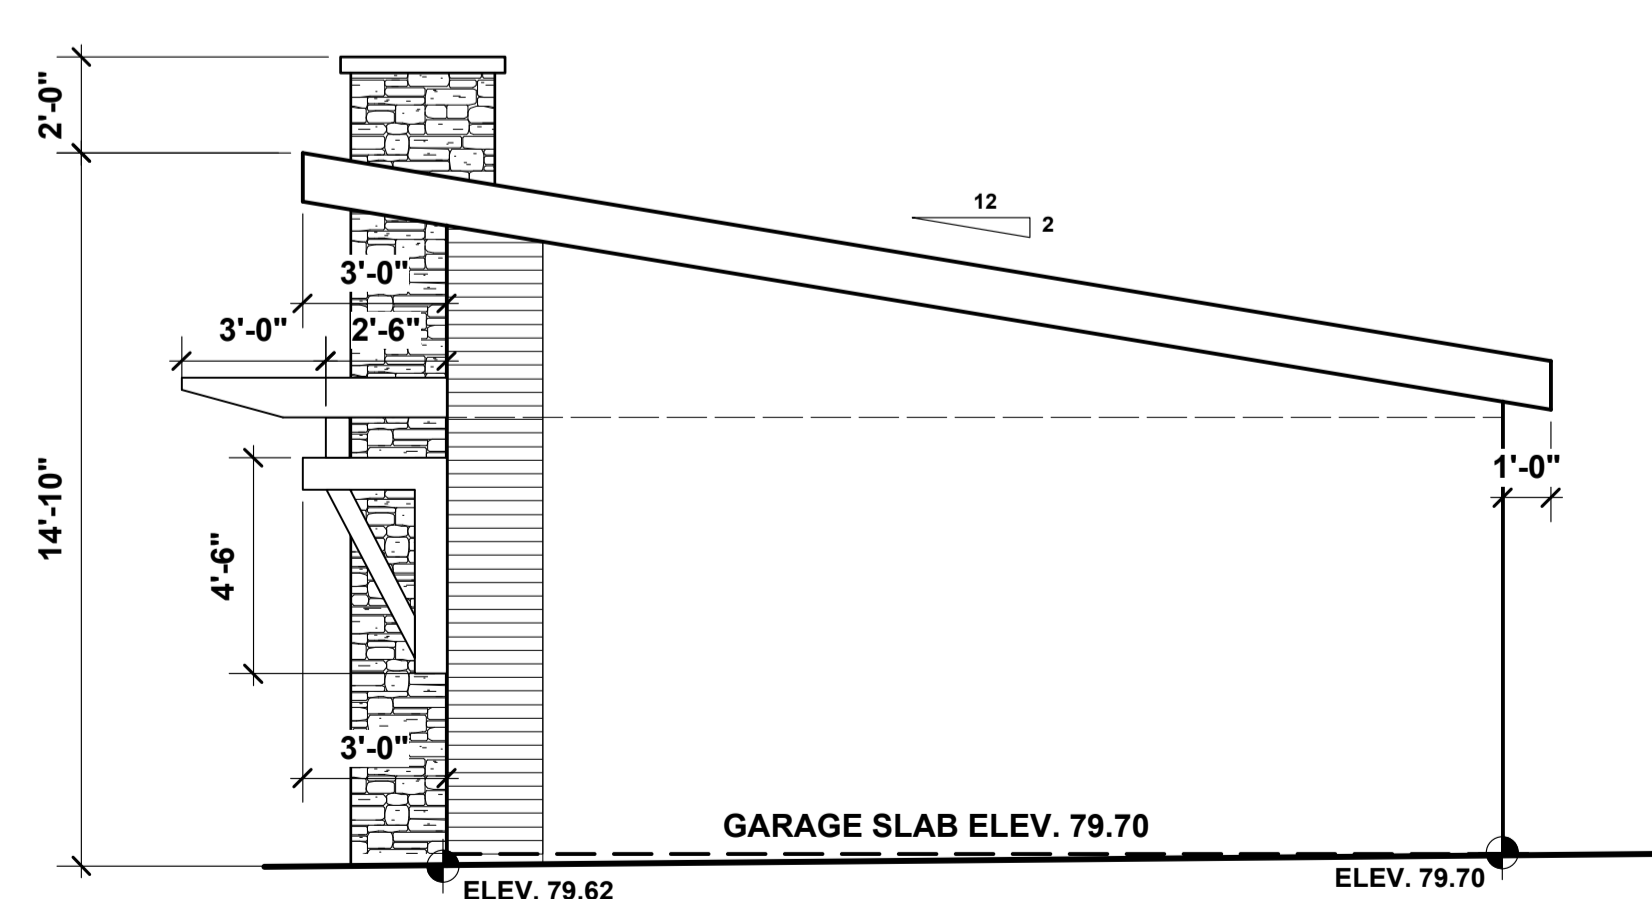

**5 SOUTH ELEVATION**  
A2 SCALE 1/4" = 1'-0"

**6 NORTH ELEVATION**  
A2 SCALE 1/4" = 1'-0"

