

LIGHTHOUSE STUDIOS

SUITE 303 1235 - 26 AVENUE SE
CALGARY, AB
T2G 1R7
TEL. 217-2363
FAX 234-8583

GENERAL NOTES

1. THE CONTRACTOR IS TO VERIFY ALL DIMENSIONS. ANY DISCREPANCIES BETWEEN THE DRAWINGS AND EXISTING CONDITIONS MUST BE REFERRED TO THE DESIGNER FOR ADJUSTMENT BEFORE ANY WORK AFFECTED IS BEGUN.
2. THE CONTRACTOR IS TO COMPLY WITH ALL APPLICABLE BUILDING CODES, ORDINANCES AND REGULATIONS.
3. DO NOT SCALE THESE DRAWINGS.
4. ALL DRAWINGS ARE COPYRIGHT MATERIAL AND MAY NOT BE REPRODUCED WITHOUT PERMISSION FROM LIGHTHOUSE STUDIOS INC.

ISSUED

- 07/12/17 FOR DEVELOPMENT PERMIT
10/03/17 FOR DP REVISIONS
11/27/17 FOR BUILDING PERMIT

REVISIONS



PROJECT

3924 CRESTVIEW RD SW
CALGARY, ALBERTA

DRAWING TITLE

MAIN FLOOR PLAN


PROJECT # : 17-04

DATE : 11/27/17

DRAWN BY : JJA

SCALE : AS NOTED

SHEET : A3 OF 12

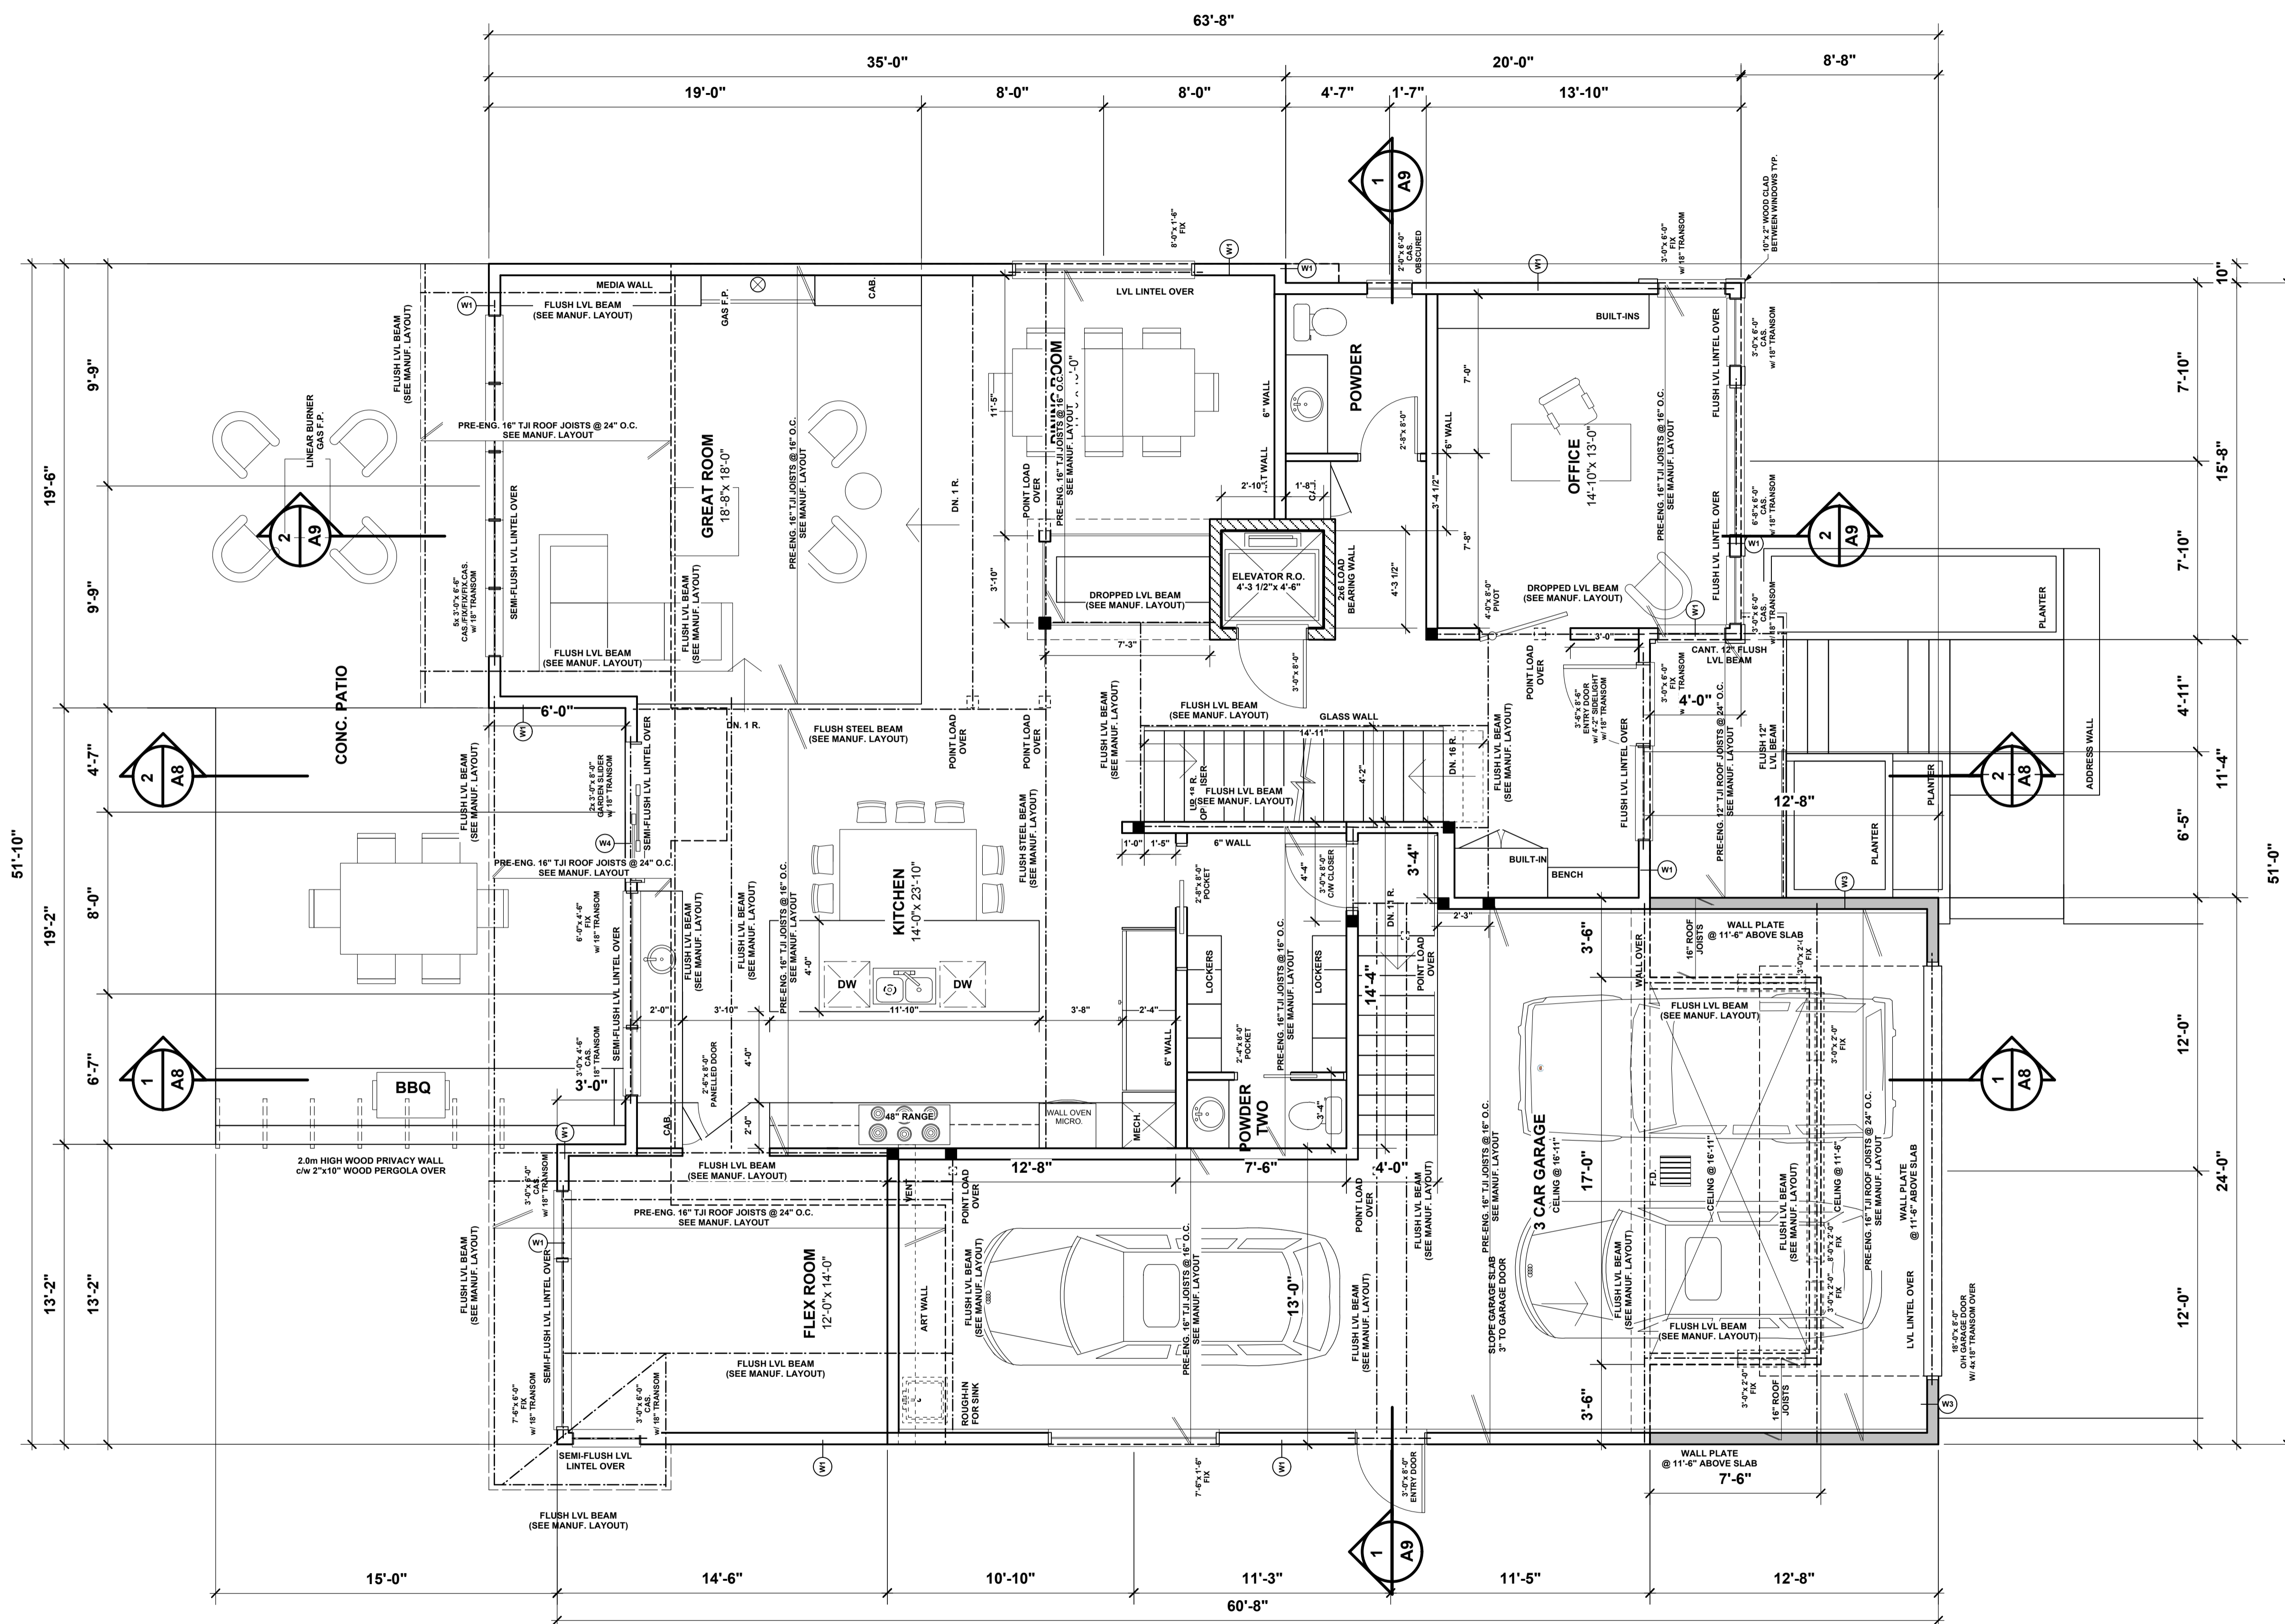

1 MAIN FLOOR PLAN
A3 SCALE 1/4" = 1'-0" 1941 sq.ft.
+GARAGE: 901 sq.ft.

NOTE:
ALL LINTELS TO BE 2 PLY
2x10 #2 SPF UNLESS
OTHERWISE NOTED

NOTE:
DIMENSIONS ARE TO FACE
OF SHEATHING ON EXT. WALLS
FACE OF STUD ON INT. WALLS
AND TO FACE OF CONC.
ON BASEMENT WALLS

ALL DOOR / WINDOW DIMENSIONS
ARE TO CENTER OF OPENING.
ROUGH OPENINGS TO BE PROVIDED
BY MANUFACTURER.

