

GENERAL NOTES

- THE CONTRACTOR IS TO VERIFY ALL DIMENSIONS. ANY DISCREPANCIES BETWEEN THE DRAWINGS AND EXISTING CONDITIONS MUST BE REFERRED TO THE DESIGNER FOR ADJUSTMENT BEFORE ANY WORK AFFECTED IS BEGUN.
- THE CONTRACTOR IS TO COMPLY WITH ALL APPLICABLE BUILDING CODES, ORDINANCES AND REGULATIONS
- DO NOT SCALE THESE DRAWINGS
- ALL DRAWINGS ARE COPYRIGHT MATERIAL AND MAY NOT BE REPRODUCED WITHOUT PERMISSION FROM LIGHHOUSE STUDIOS INC.

ISSUED

- | | |
|----------|------------------------|
| 07/06/18 | FOR DEVELOPMENT PERMIT |
| 08/01/18 | FOR DP REVISIONS |
| 08/08/18 | FOR BUILDING PERMIT |

REVISIONS

PROJECT

1136 LANSDOWNE AVENUE SW
CALGARY, ALBERTADRAWING TITLE
GARAGE PLANS


PROJECT # : 18-16

DATE : 08/08/18


DRAWN BY : JJA

SCALE : AS NOTED


SHEET : A2 OF 2

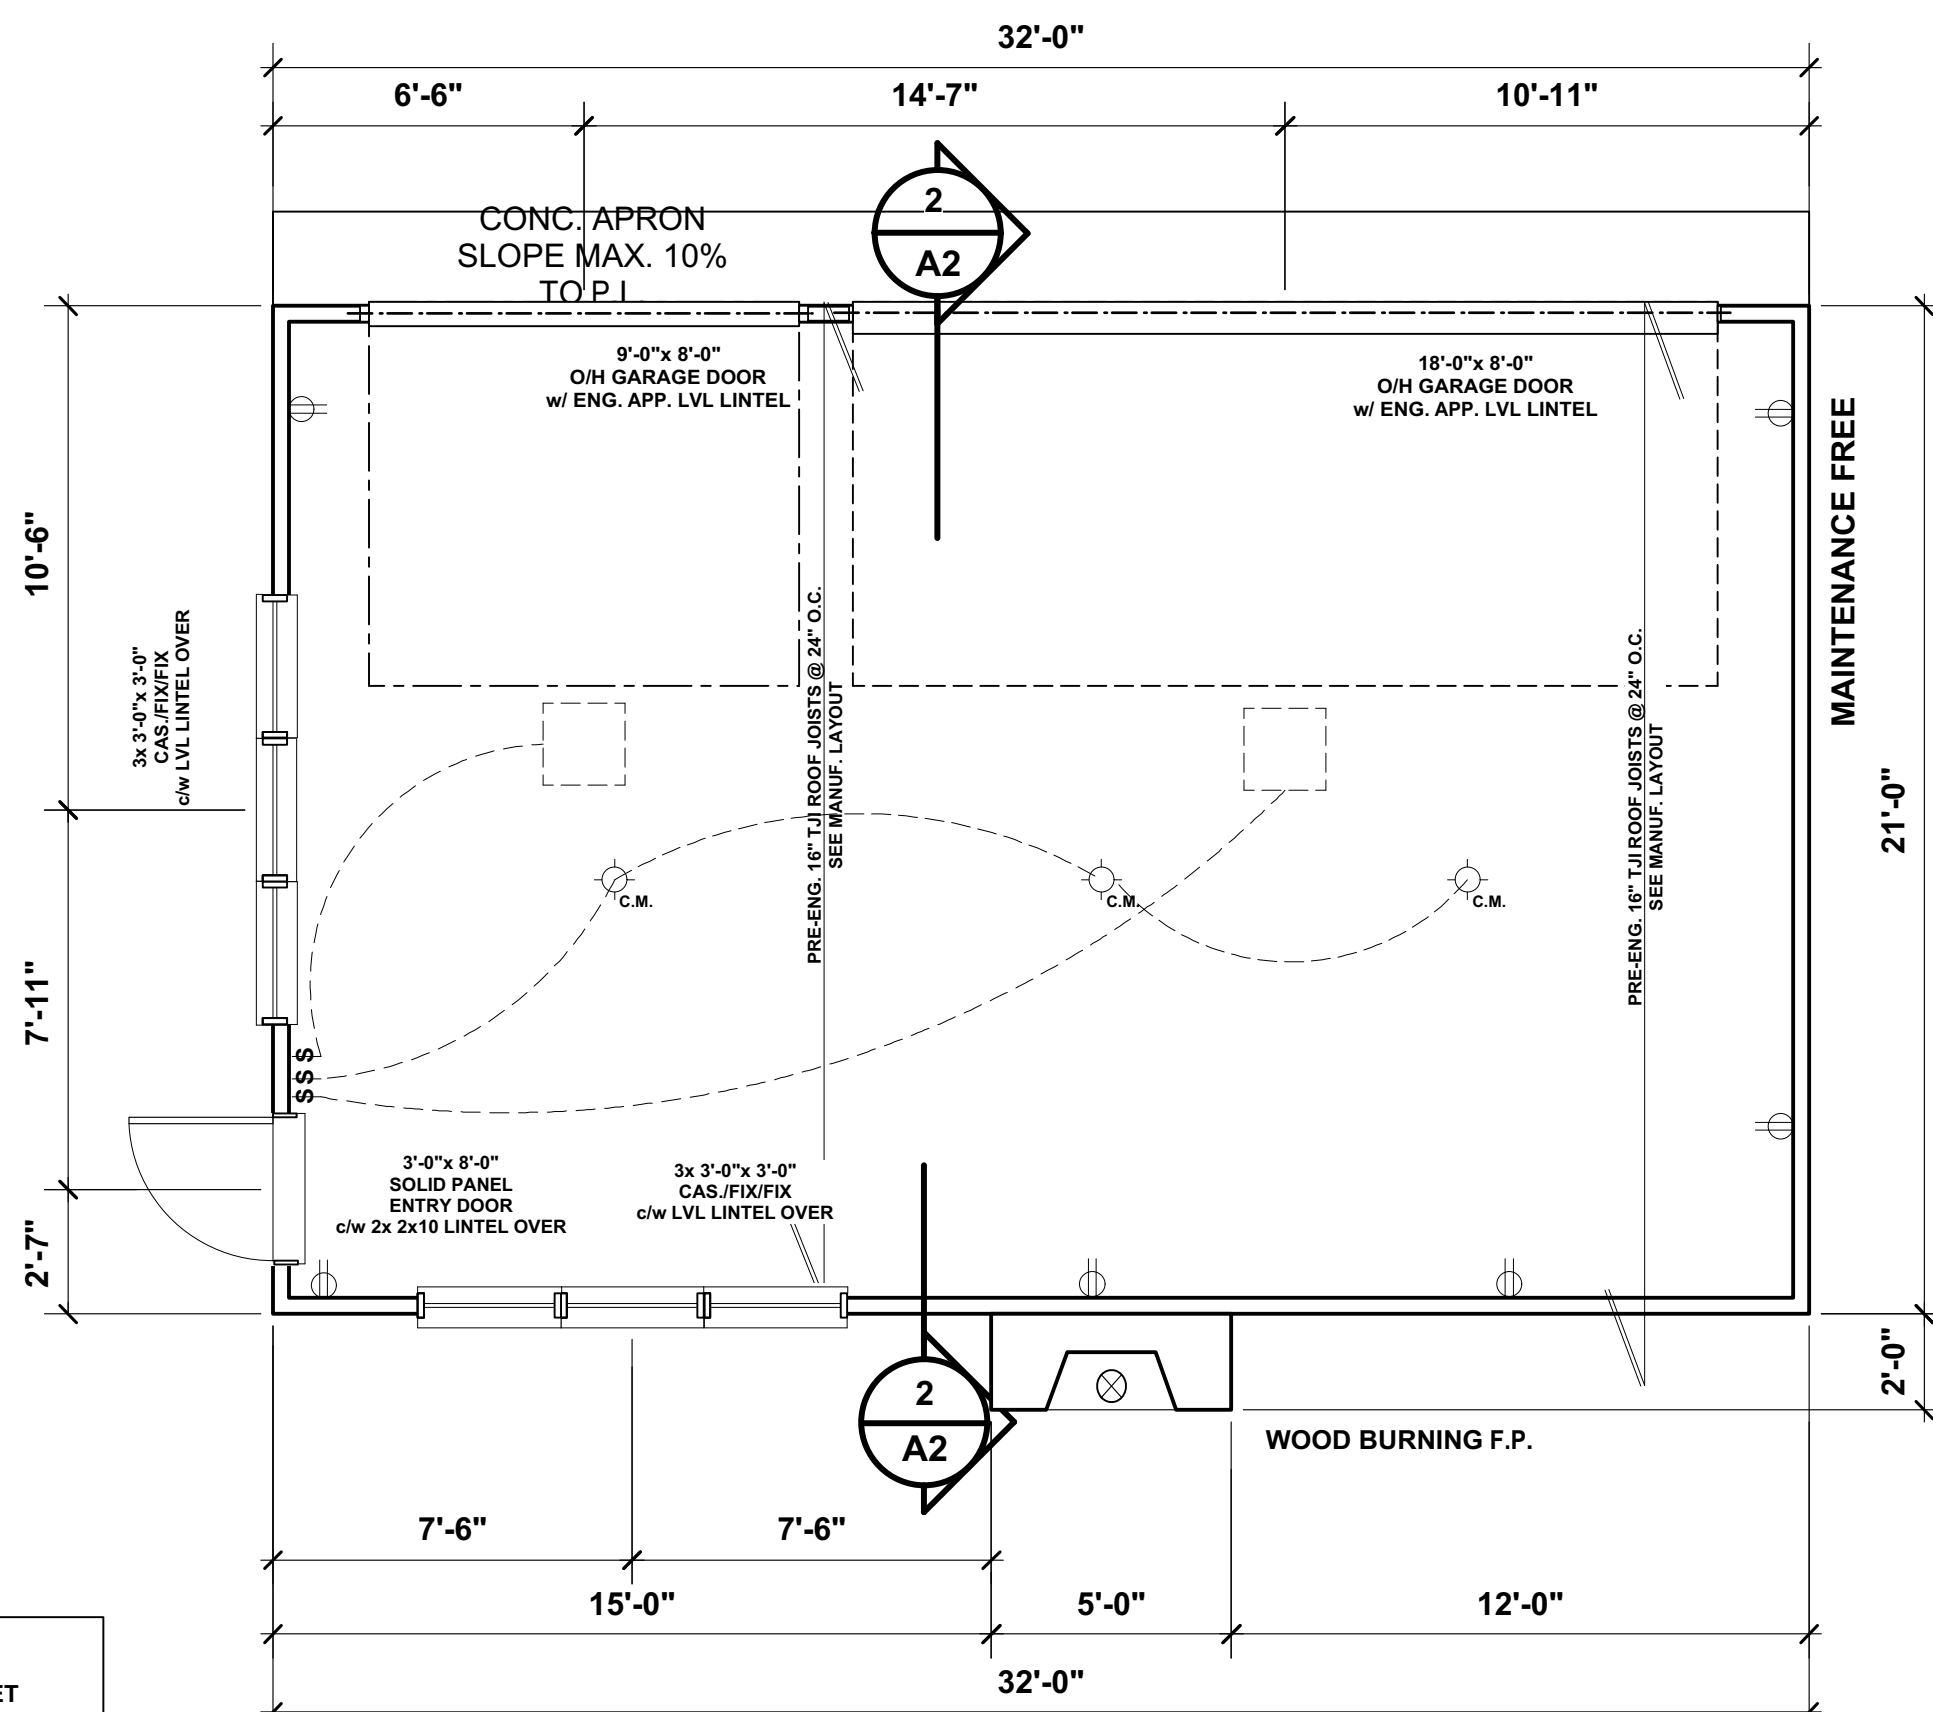


1 GARAGE PLAN
A2 SCALE 1/4" = 1'-0" 672 sq.ft.

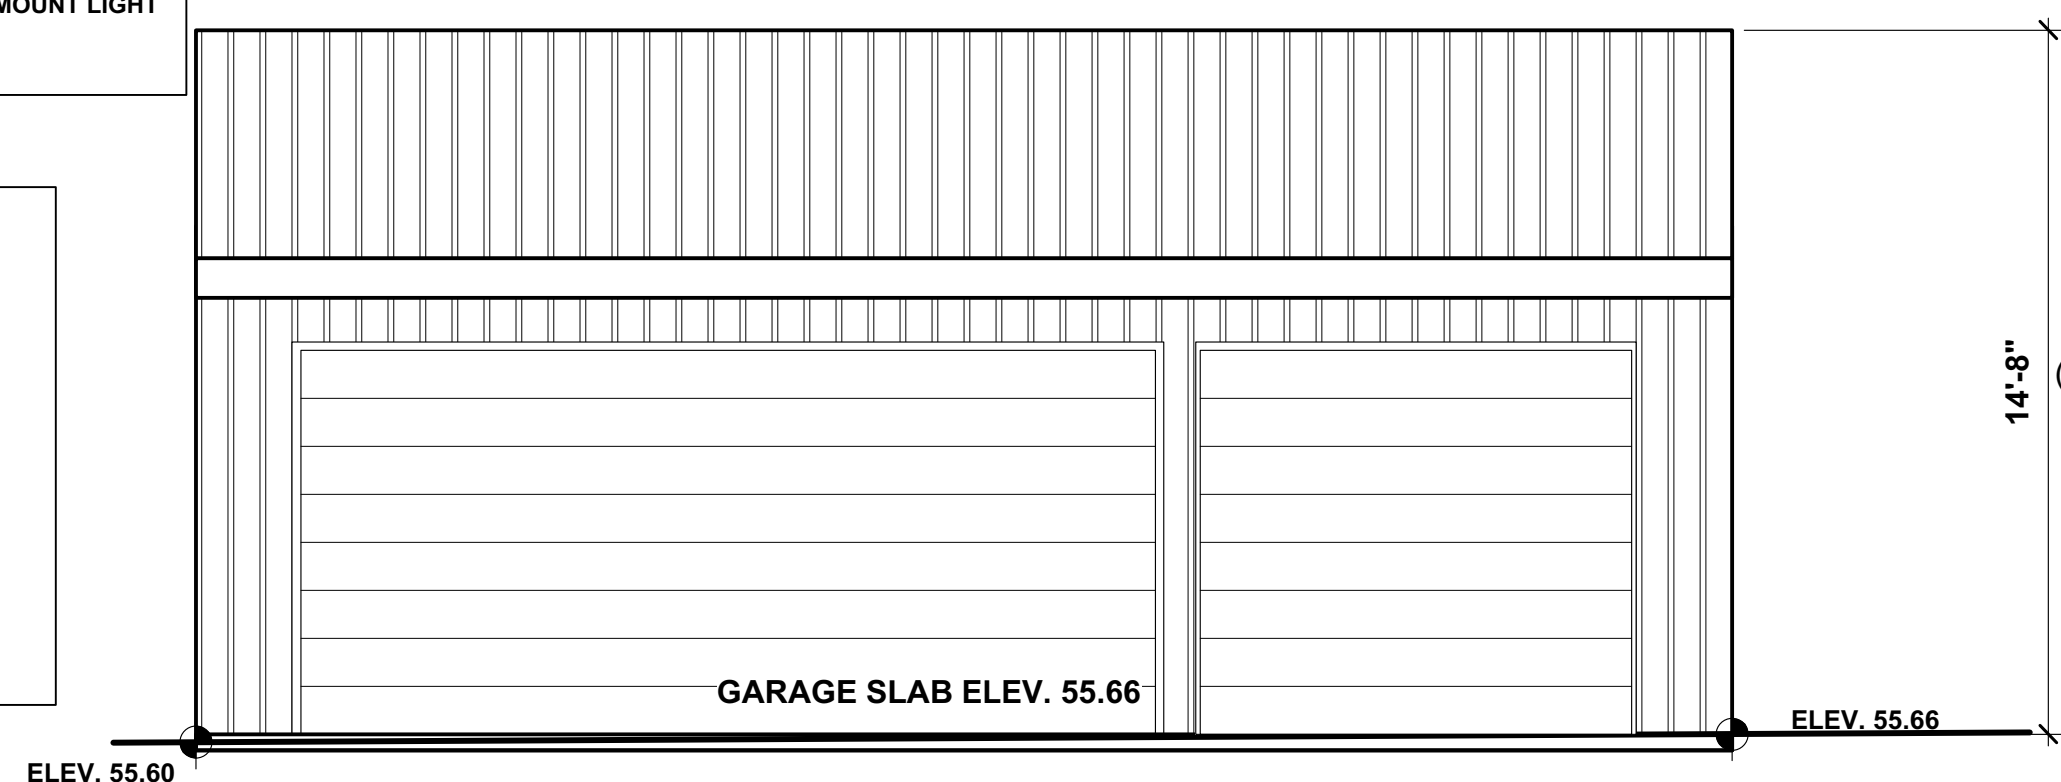


3 NORTH ELEVATION
A2 SCALE 1/4" = 1'-0"

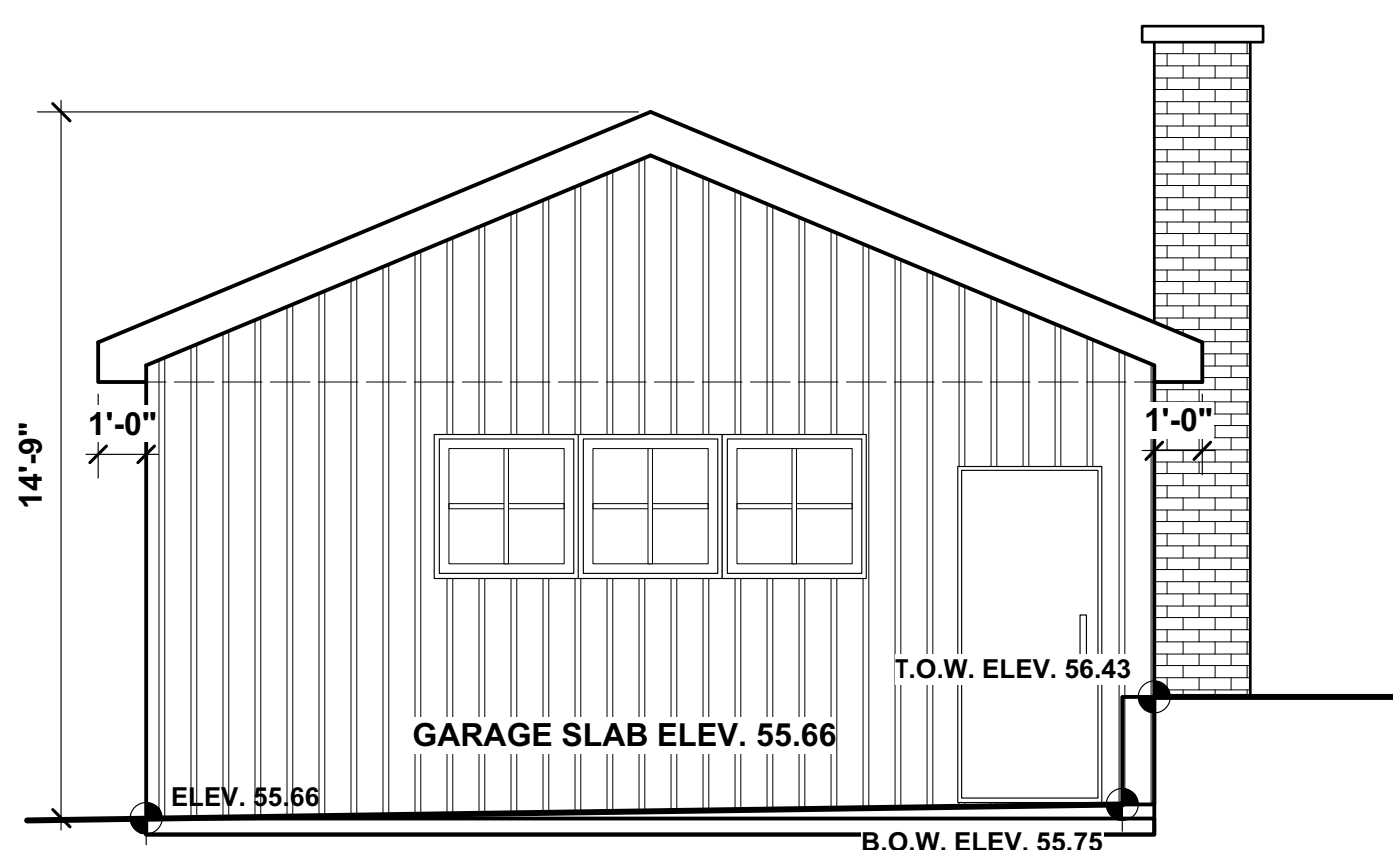


5 WEST ELEVATION
A2 SCALE 1/4" = 1'-0"

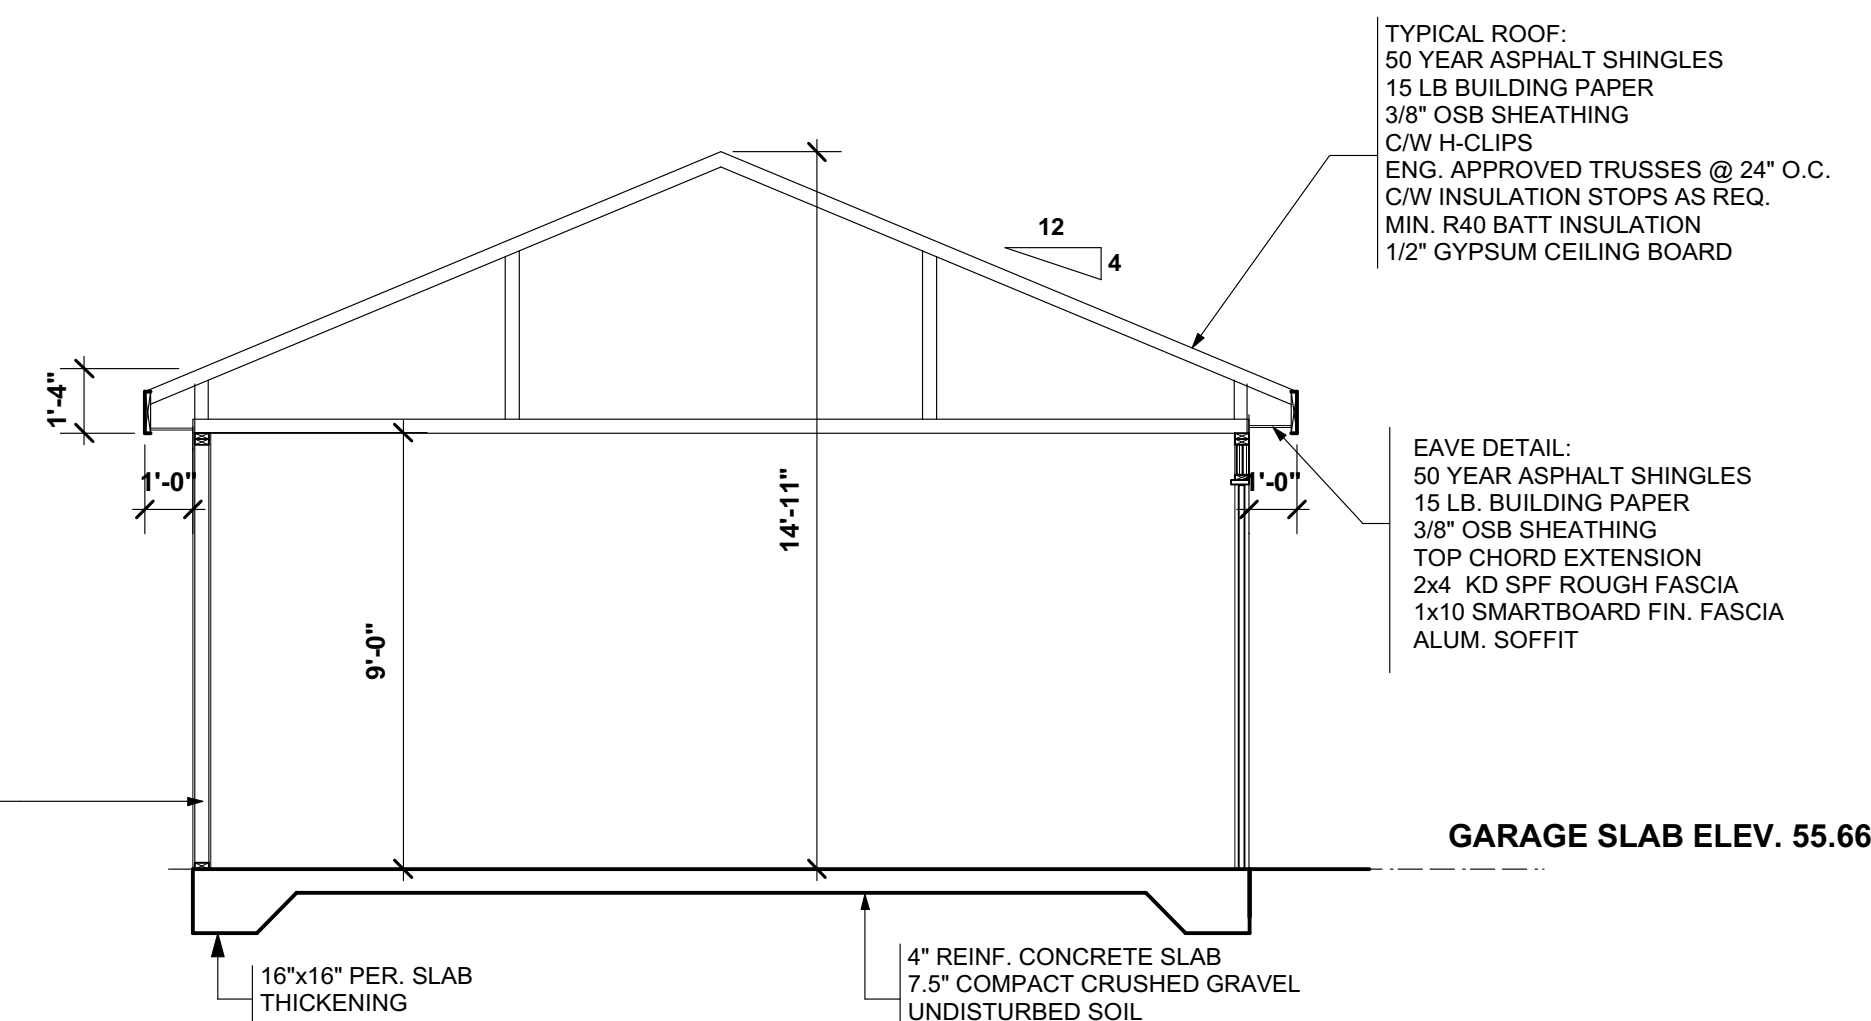

2 GARAGE SECTION
A2 SCALE 1/4" = 1'-0"

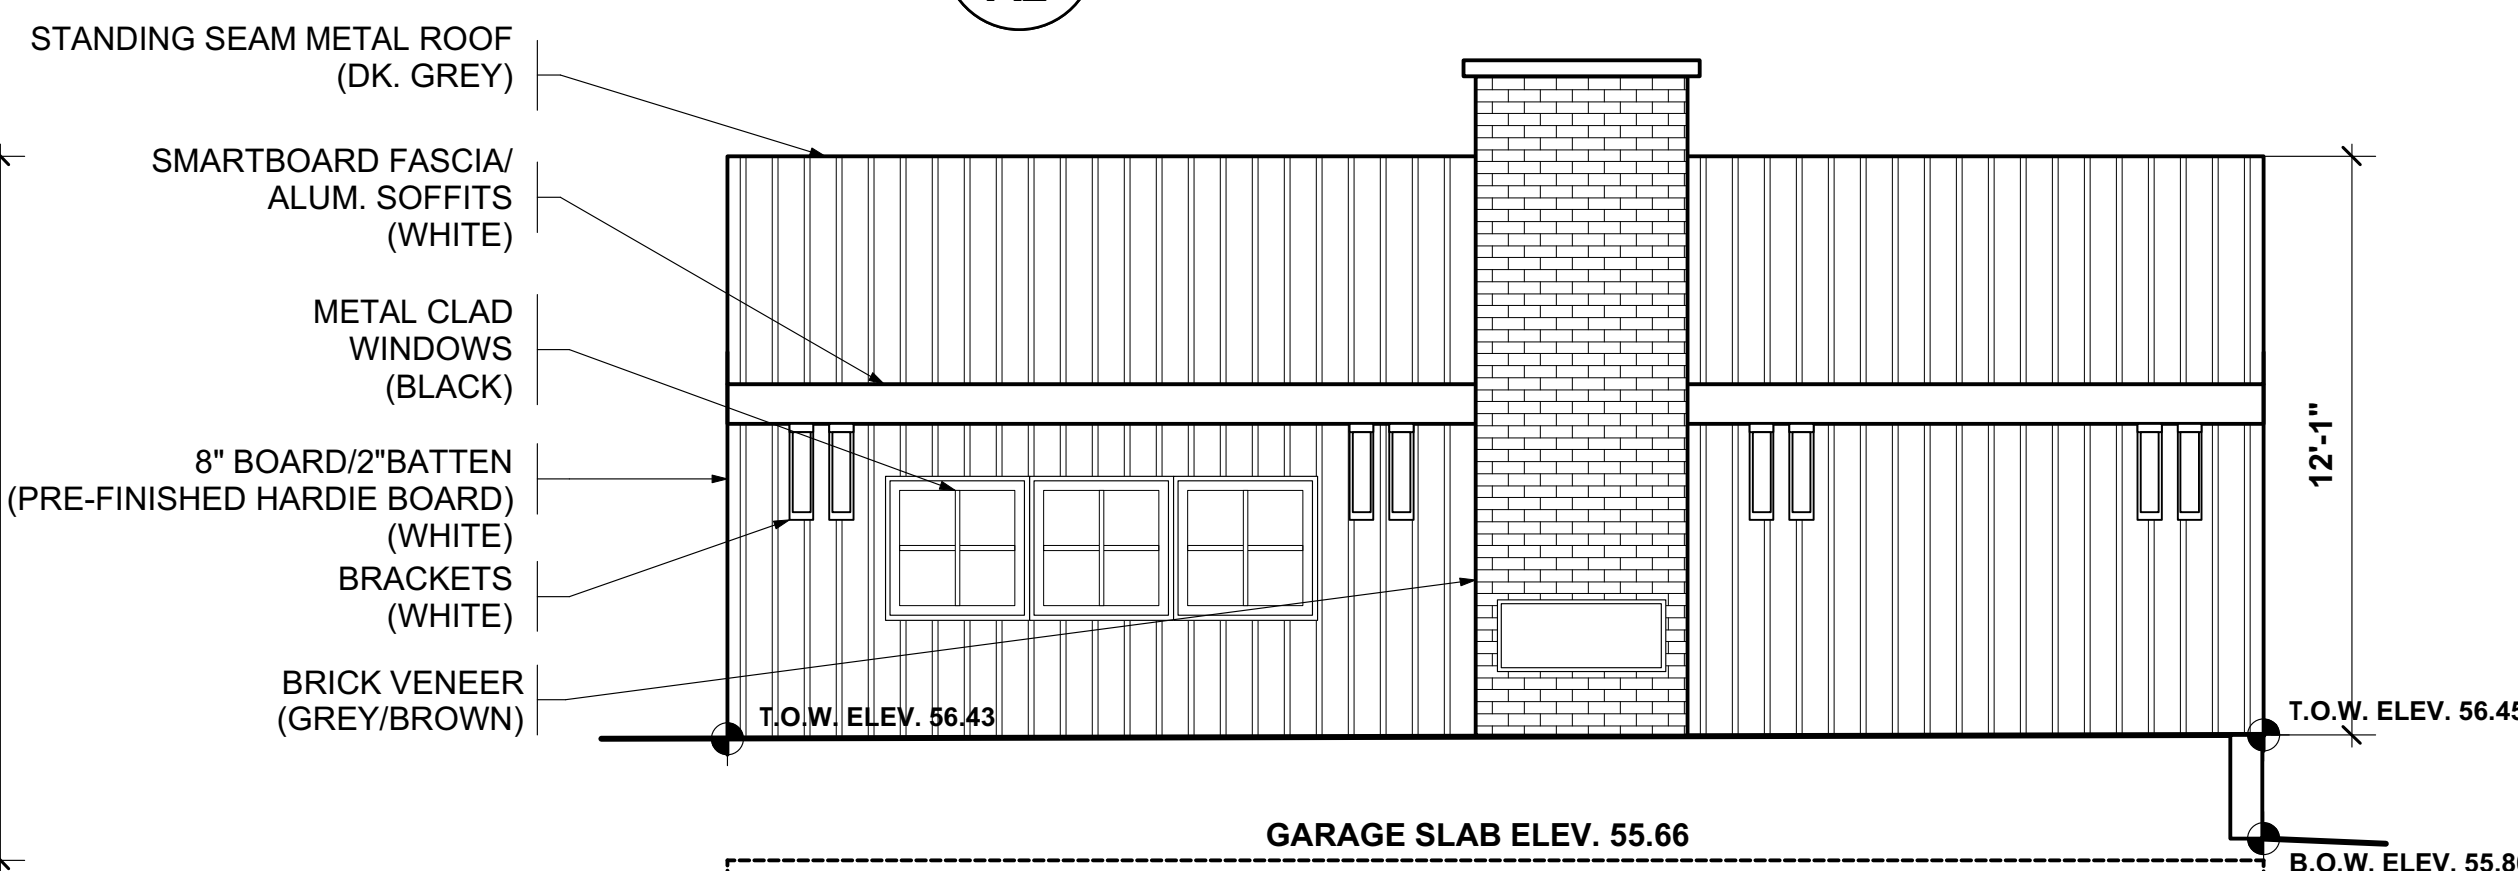

4 SOUTH ELEVATION
A2 SCALE 1/4" = 1'-0"

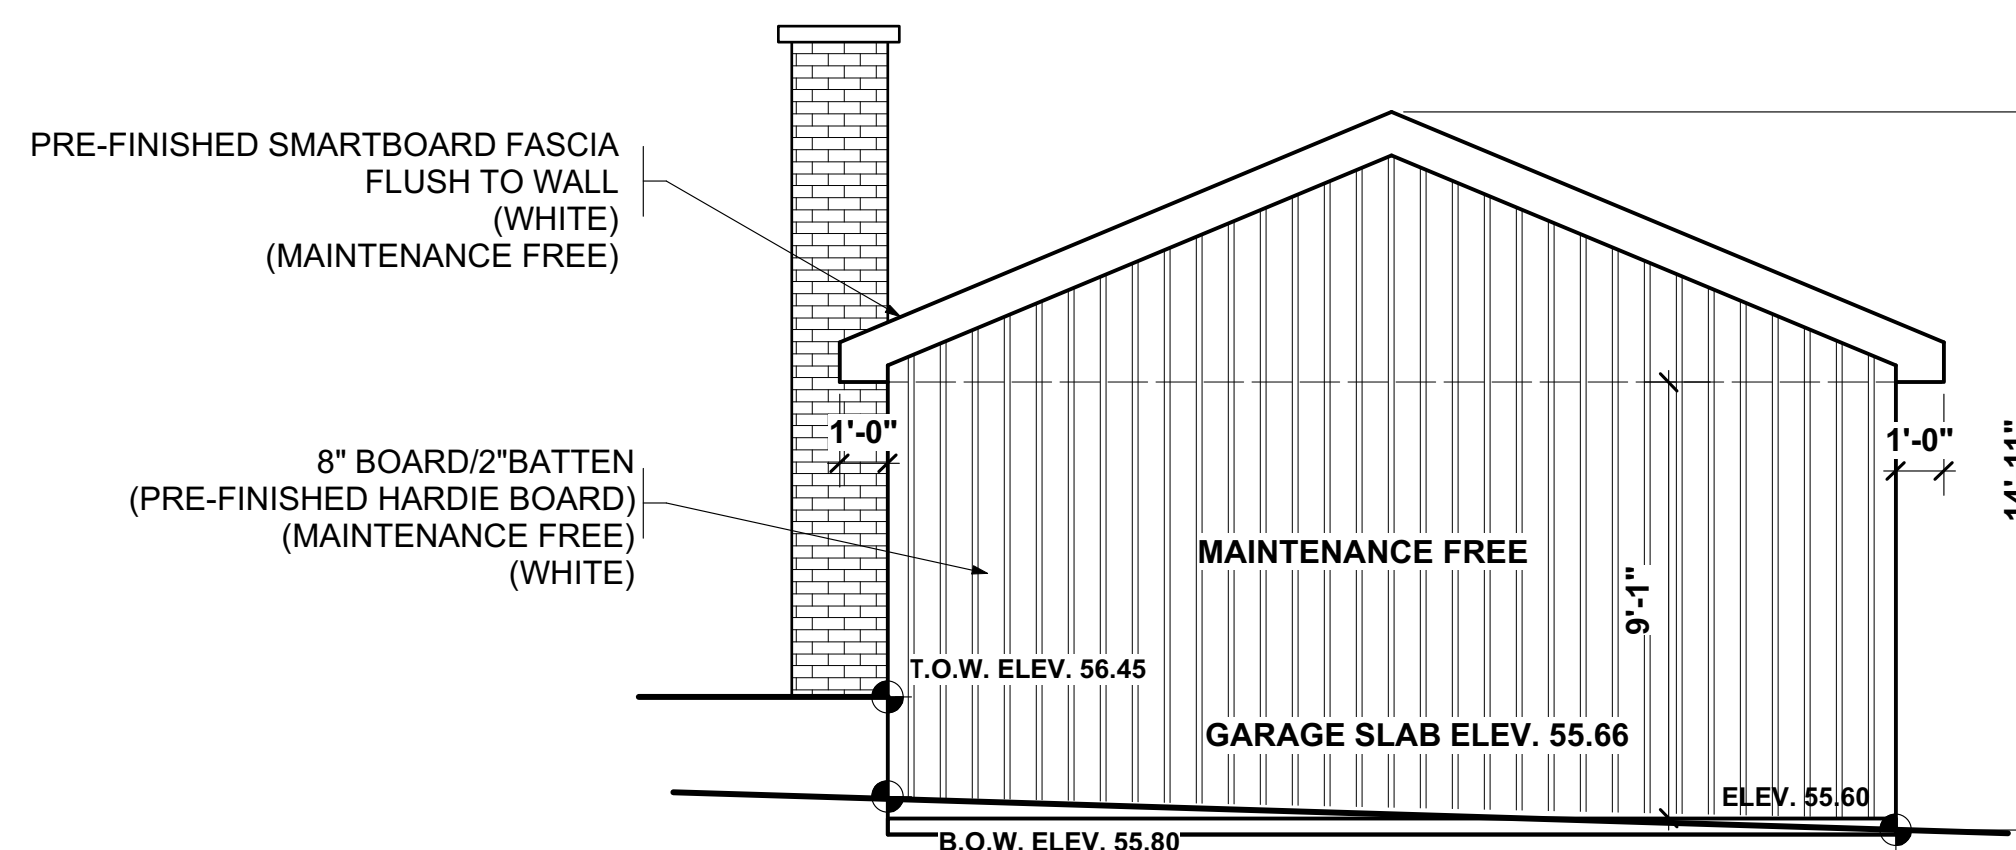

6 EAST ELEVATION
A2 SCALE 1/4" = 1'-0"

ELECTRICAL LEGEND:	
SWITCH	220 VOLT OUTLET
3-WAY SWITCH	FAN
DIMMER SWITCH	CABLE
POT LIGHT	TEL. TELEPHONE
SM. HALOGEN	SMOKE ALARM
OUTLET	WALL MOUNT LIGHT
GROUND FAULT INTERRUPT	CEILING MOUNT LIGHT

NOTE:

ALL LINTELS TO BE 2 PLY
2x10 R2 SPF UNLESS
OTHERWISE NOTED

NOTE:

DIMENSIONS ARE TO FACE
OF SHEATHING ON EXT. WALLS
FACE OF STUD ON INT. WALLS
AND TO FACE OF CONC.
ON BASEMENT WALLSALL DOOR / WINDOW DIMENSIONS
ARE TO CENTER OF OPENING.
ROUGH OPENINGS TO BE PROVIDED
BY MANUFACTURER.