

GENERAL NOTES

1. THE CONTRACTOR IS TO VERIFY ALL DIMENSIONS. ANY DISCREPANCIES BETWEEN THE DRAWINGS AND EXISTING CONDITIONS MUST BE REFERRED TO THE DESIGNER FOR ADJUSTMENT BEFORE ANY WORK AFFECTED IS BEGUN.
2. THE CONTRACTOR IS TO COMPLY WITH ALL APPLICABLE BUILDING CODES, ORDINANCES AND REGULATIONS.
3. DO NOT SCALE THESE DRAWINGS.
4. ALL DRAWINGS ARE COPYRIGHT MATERIAL AND MAY NOT BE REPRODUCED WITHOUT PERMISSION FROM LIGHTHOUSE STUDIOS INC.

ISSUED

- 07/06/18 FOR DEVELOPMENT PERMIT
- 08/01/18 FOR DP REVISIONS
- 08/08/18 FOR BUILDING PERMIT

REVISIONS



PROJECT

1136 LANSDOWNNE AVENUE SW  
CALGARY, ALBERTA

DRAWING TITLE

MAIN FLOOR PLAN


PROJECT # : 18-16

DATE : 08/08/18

DRAWN BY : JJA

SCALE : AS NOTED


SHEET : A3 OF 11

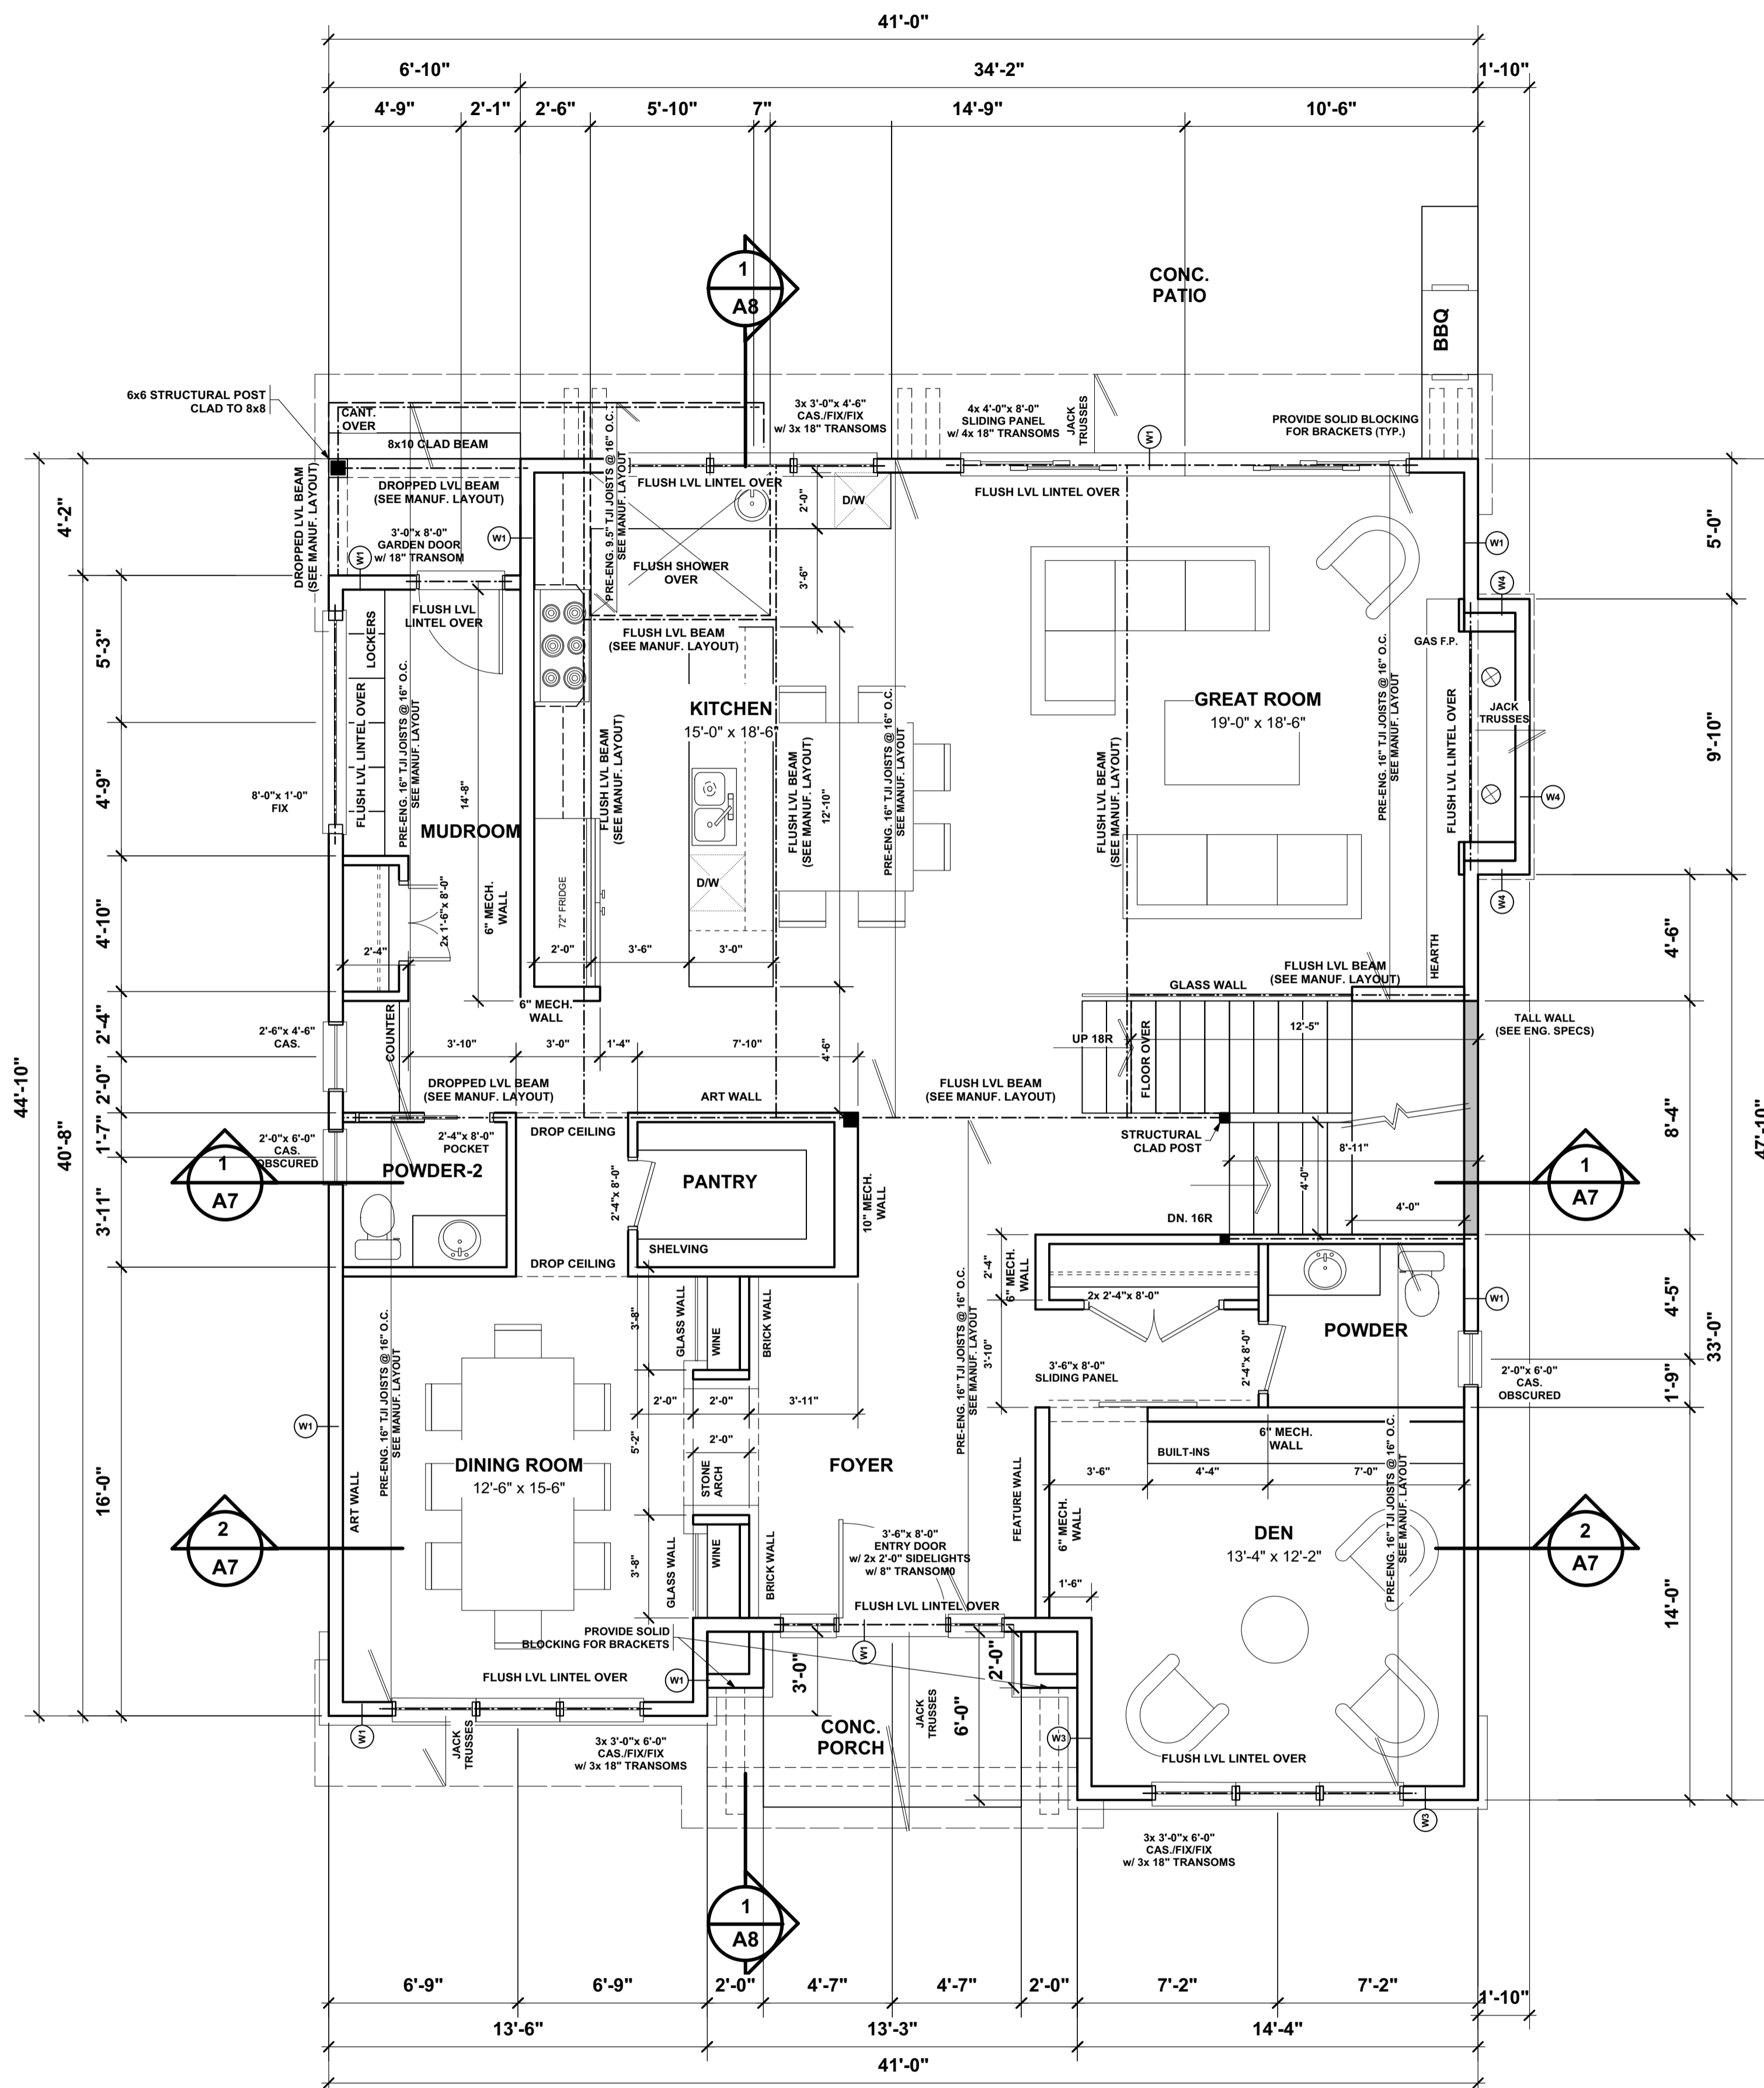

NOTE:  
ALL LINTELS TO BE 2 PLY 2x10 #2 SPF UNLESS OTHERWISE NOTED

NOTE:  
DIMENSIONS ARE TO FACE OF SHEATHING ON EXT. WALLS FACE OF STUD ON INT. WALLS AND TO FACE OF CONC. ON BASEMENT WALLS

ALL DOOR / WINDOW DIMENSIONS ARE TO CENTER OF OPENING. ROUGH OPENINGS TO BE PROVIDED BY MANUFACTURER.

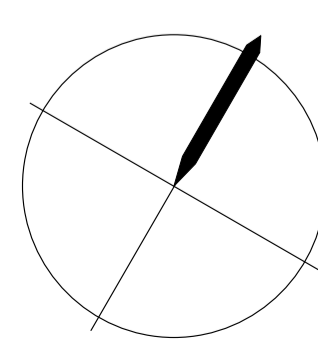

**1 MAIN FLOOR PLAN**  
A3 SCALE 1/4" = 1'-0" 1830 sq.ft.