

**LIGHTHOUSE STUDIOS**

SUITE 303 1235 - 26 AVENUE SE  
 CALGARY, AB  
 T2G 1R7  
 TEL. 217-2363  
 FAX 234-8583

**GENERAL NOTES**

1. THE CONTRACTOR IS TO VERIFY ALL DIMENSIONS. ANY DISCREPANCIES BETWEEN THE DRAWINGS AND EXISTING CONDITIONS MUST BE REFERRED TO THE DESIGNER FOR ADJUSTMENT BEFORE ANY WORK AFFECTED IS BEGUN.
2. THE CONTRACTOR IS TO COMPLY WITH ALL APPLICABLE BUILDING CODES, ORDINANCES AND REGULATIONS
3. DO NOT SCALE THESE DRAWINGS
4. ALL DRAWINGS ARE COPYRIGHT MATERIAL AND MAY NOT BE REPRODUCED WITHOUT PERMISSION FROM LIGHTHOUSE STUDIOS INC.

**ISSUED**

05/15/18 FOR DEVELOPMENT PERMIT

**REVISIONS**



**PROJECT**

4116 CRESTVIEW RD SW  
 CALGARY, ALBERTA

**DRAWING TITLE**

LOFT FLOOR PLAN



**PROJECT # :** 18-09

**DATE :** 05/15/18

**DRAWN BY :** JJA

**SCALE :** AS NOTED

**SHEET :** A5 OF 7

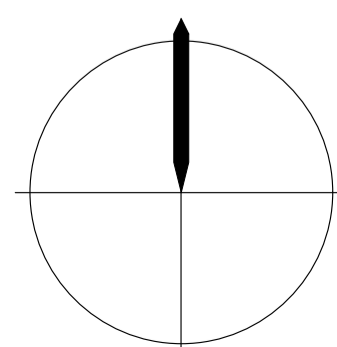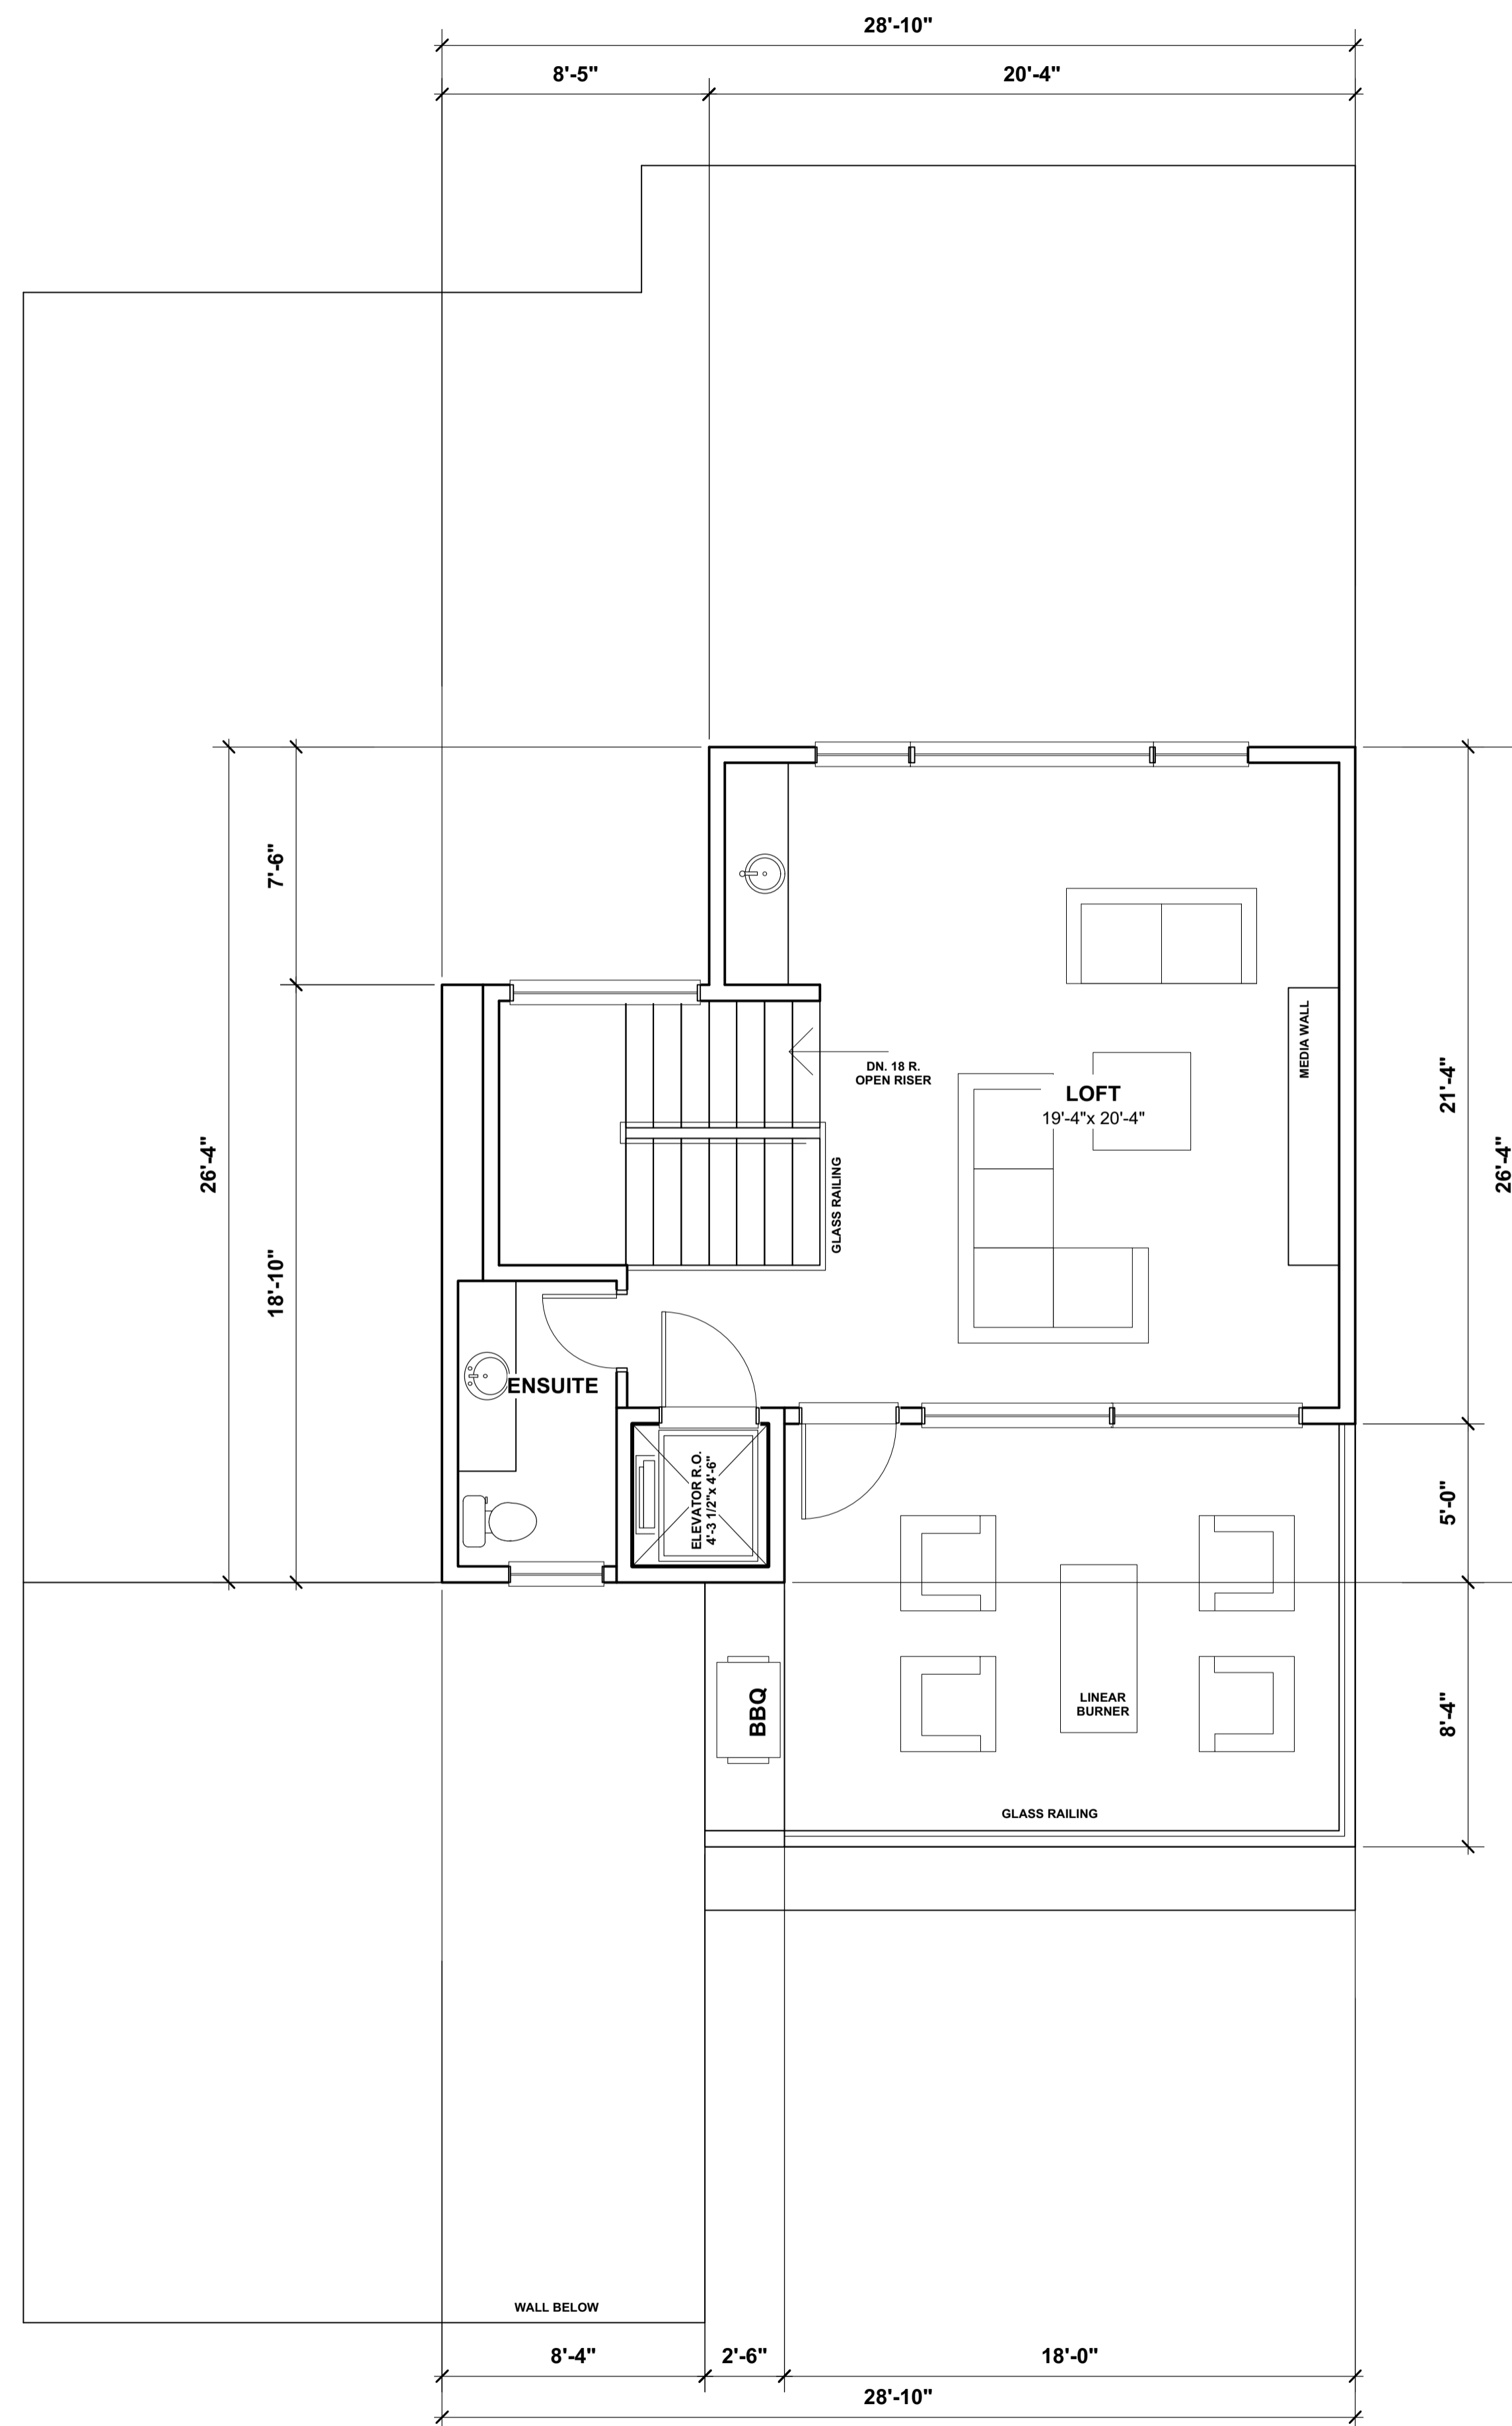

**1 LOFT FLOOR PLAN**  
 A5 SCALE 1/4" = 1'-0" 605 sq.ft.